


Attachment T


Revised Figure 13-3. Delineated Surface Waters

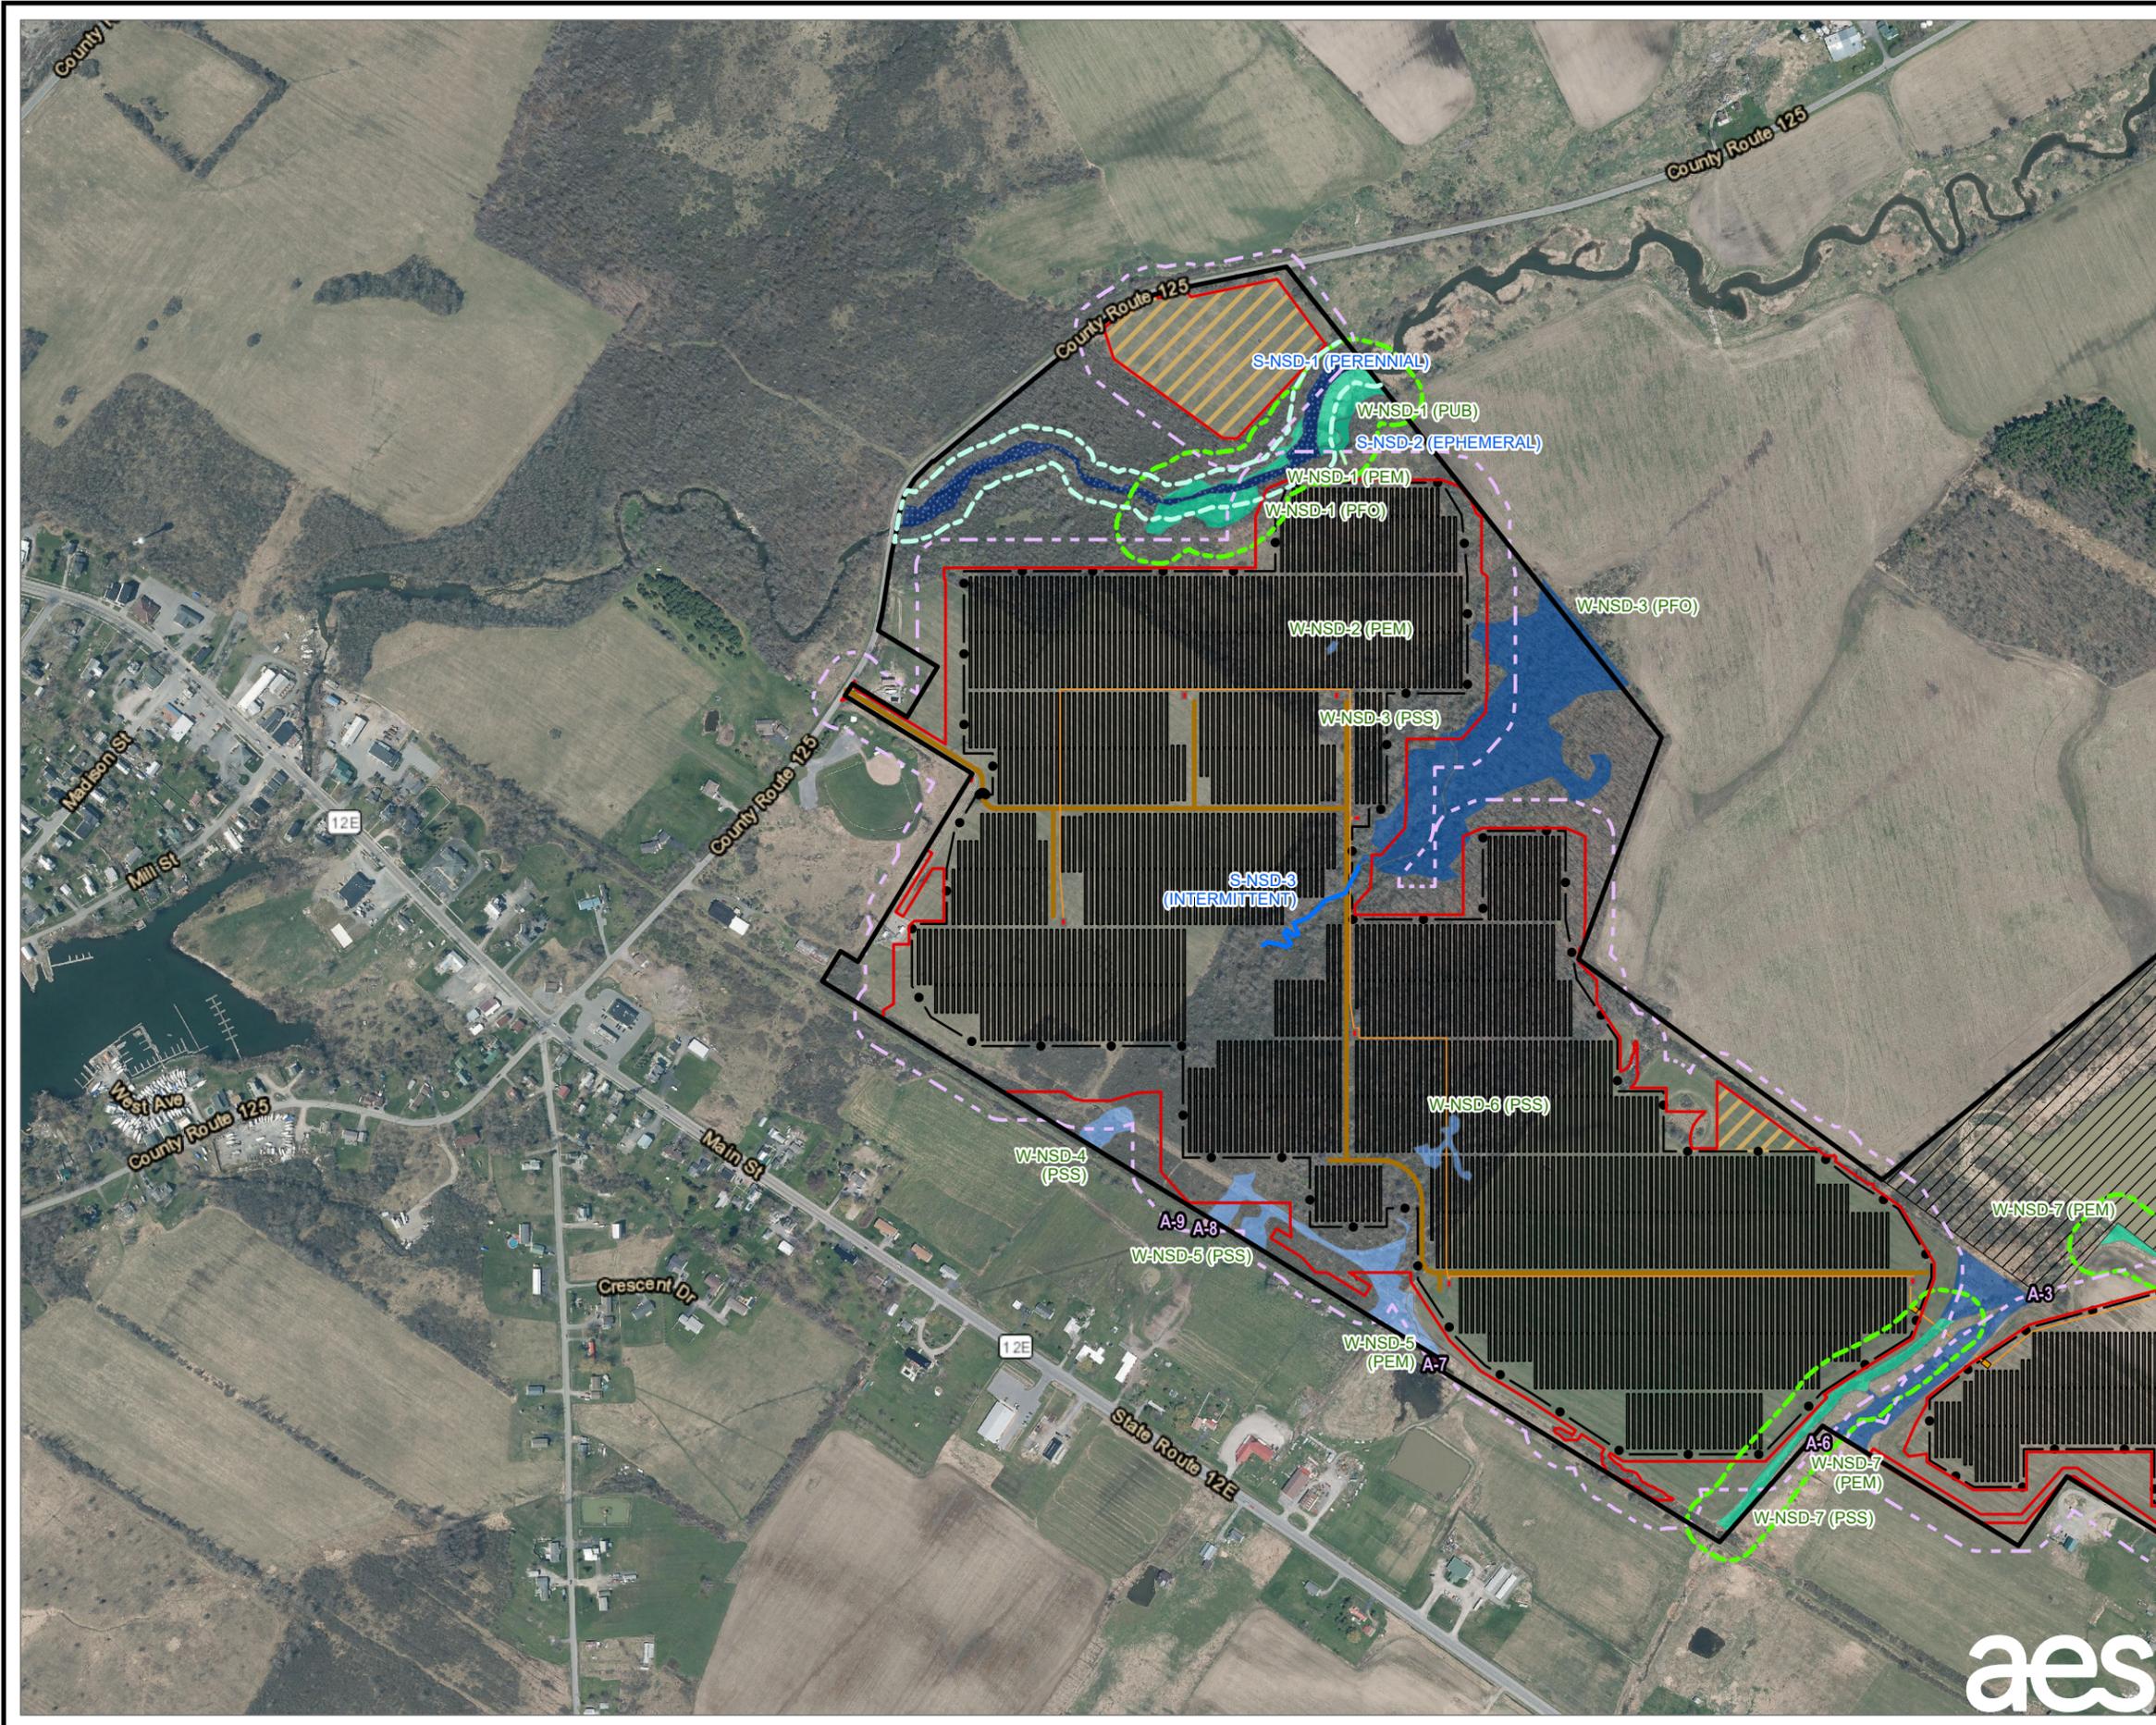

LEGEND


- PROPOSED SOLAR PANEL ARRAY
- PROPOSED INVERTER EQUIPMENT PAD
- PROPOSED LAYDOWN YARD
- PROPOSED ACCESS ROAD
- PROPOSED FENCE
- PROPOSED UNDERGROUND COLLECTION LINE
- PROPOSED HDD PIT
- LIMIT OF DISTURBANCE
- 100-FOOT BUFFER OF LIMIT OF DISTURBANCE
- LANDOWNER-IMPOSED DEVELOPMENT RESTRICTED AREA
- FACILITY SITE
- DELINEATED STREAM - NON-JURISDICTIONAL
- DELINEATED STREAM - USACE JURISDICTIONAL
- DELINEATED STREAM SURFACE WATER - USACE JURISDICTIONAL
- DEC STREAM 50FT BUFFER
- DELINEATED WETLAND - NON-JURISDICTIONAL
- DELINEATED WETLAND - USACE JURISDICTIONAL
- DELINEATED WETLAND - STATE JURISDICTIONAL
- STATE-REGULATED ADJACENT AREA
- APPROXIMATED FEATURES WITHIN 100 FEET OF LIMIT OF DISTURBANCE
- APPROXIMATED PEM WETLAND
- APPROXIMATED PSS WETLAND
- APPROXIMATED STREAMS

NOTES: 1. THIS FIGURE IS DESIGNED TO BE VIEWED OR PRINTED IN COLOR AT 11X17.
 2. NON-CONTIGUOUS PORTIONS OF FACILITY PARCELS WHICH ARE NOT CONTROLLED FOR USE AS PART OF THE FACILITY ARE NOT SHOWN ON THIS MAP.
 3. THE WETLAND STUDY AREA CONSISTS OF THE FACILITY SITE EXCEPT AREAS OF LANDOWNER-IMPOSED DEVELOPMENT RESTRICTION.
 BASE MAP: NYSGIS "LATEST ORTHOIMAGERY" ONLINE SERVICE LAYER.
 DATA SOURCES: TRC, NYSGIS.

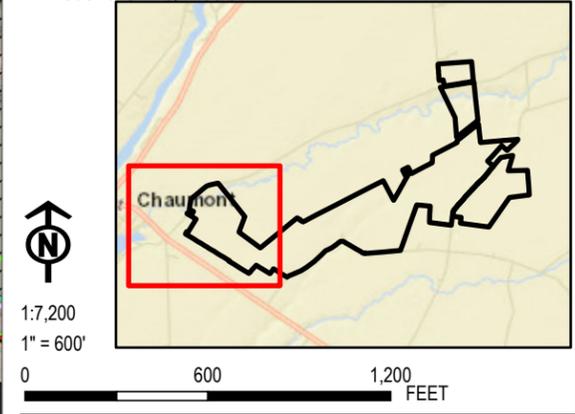

PROJECT:		RIVERSIDE SOLAR LLC TOWNS OF LYME & BROWNVILLE JEFFERSON COUNTY, NY	
TITLE:		DELINEATED SURFACE WATER	
DRAWN BY:	A. KAILAS	PROJ. NO.:	373222
CHECKED BY:	N. DEJOHN	REVISED FIGURE 13-3 Sheet 1 of 4	
APPROVED BY:	S. KRANES		
DATE:	FEBRUARY 2022		



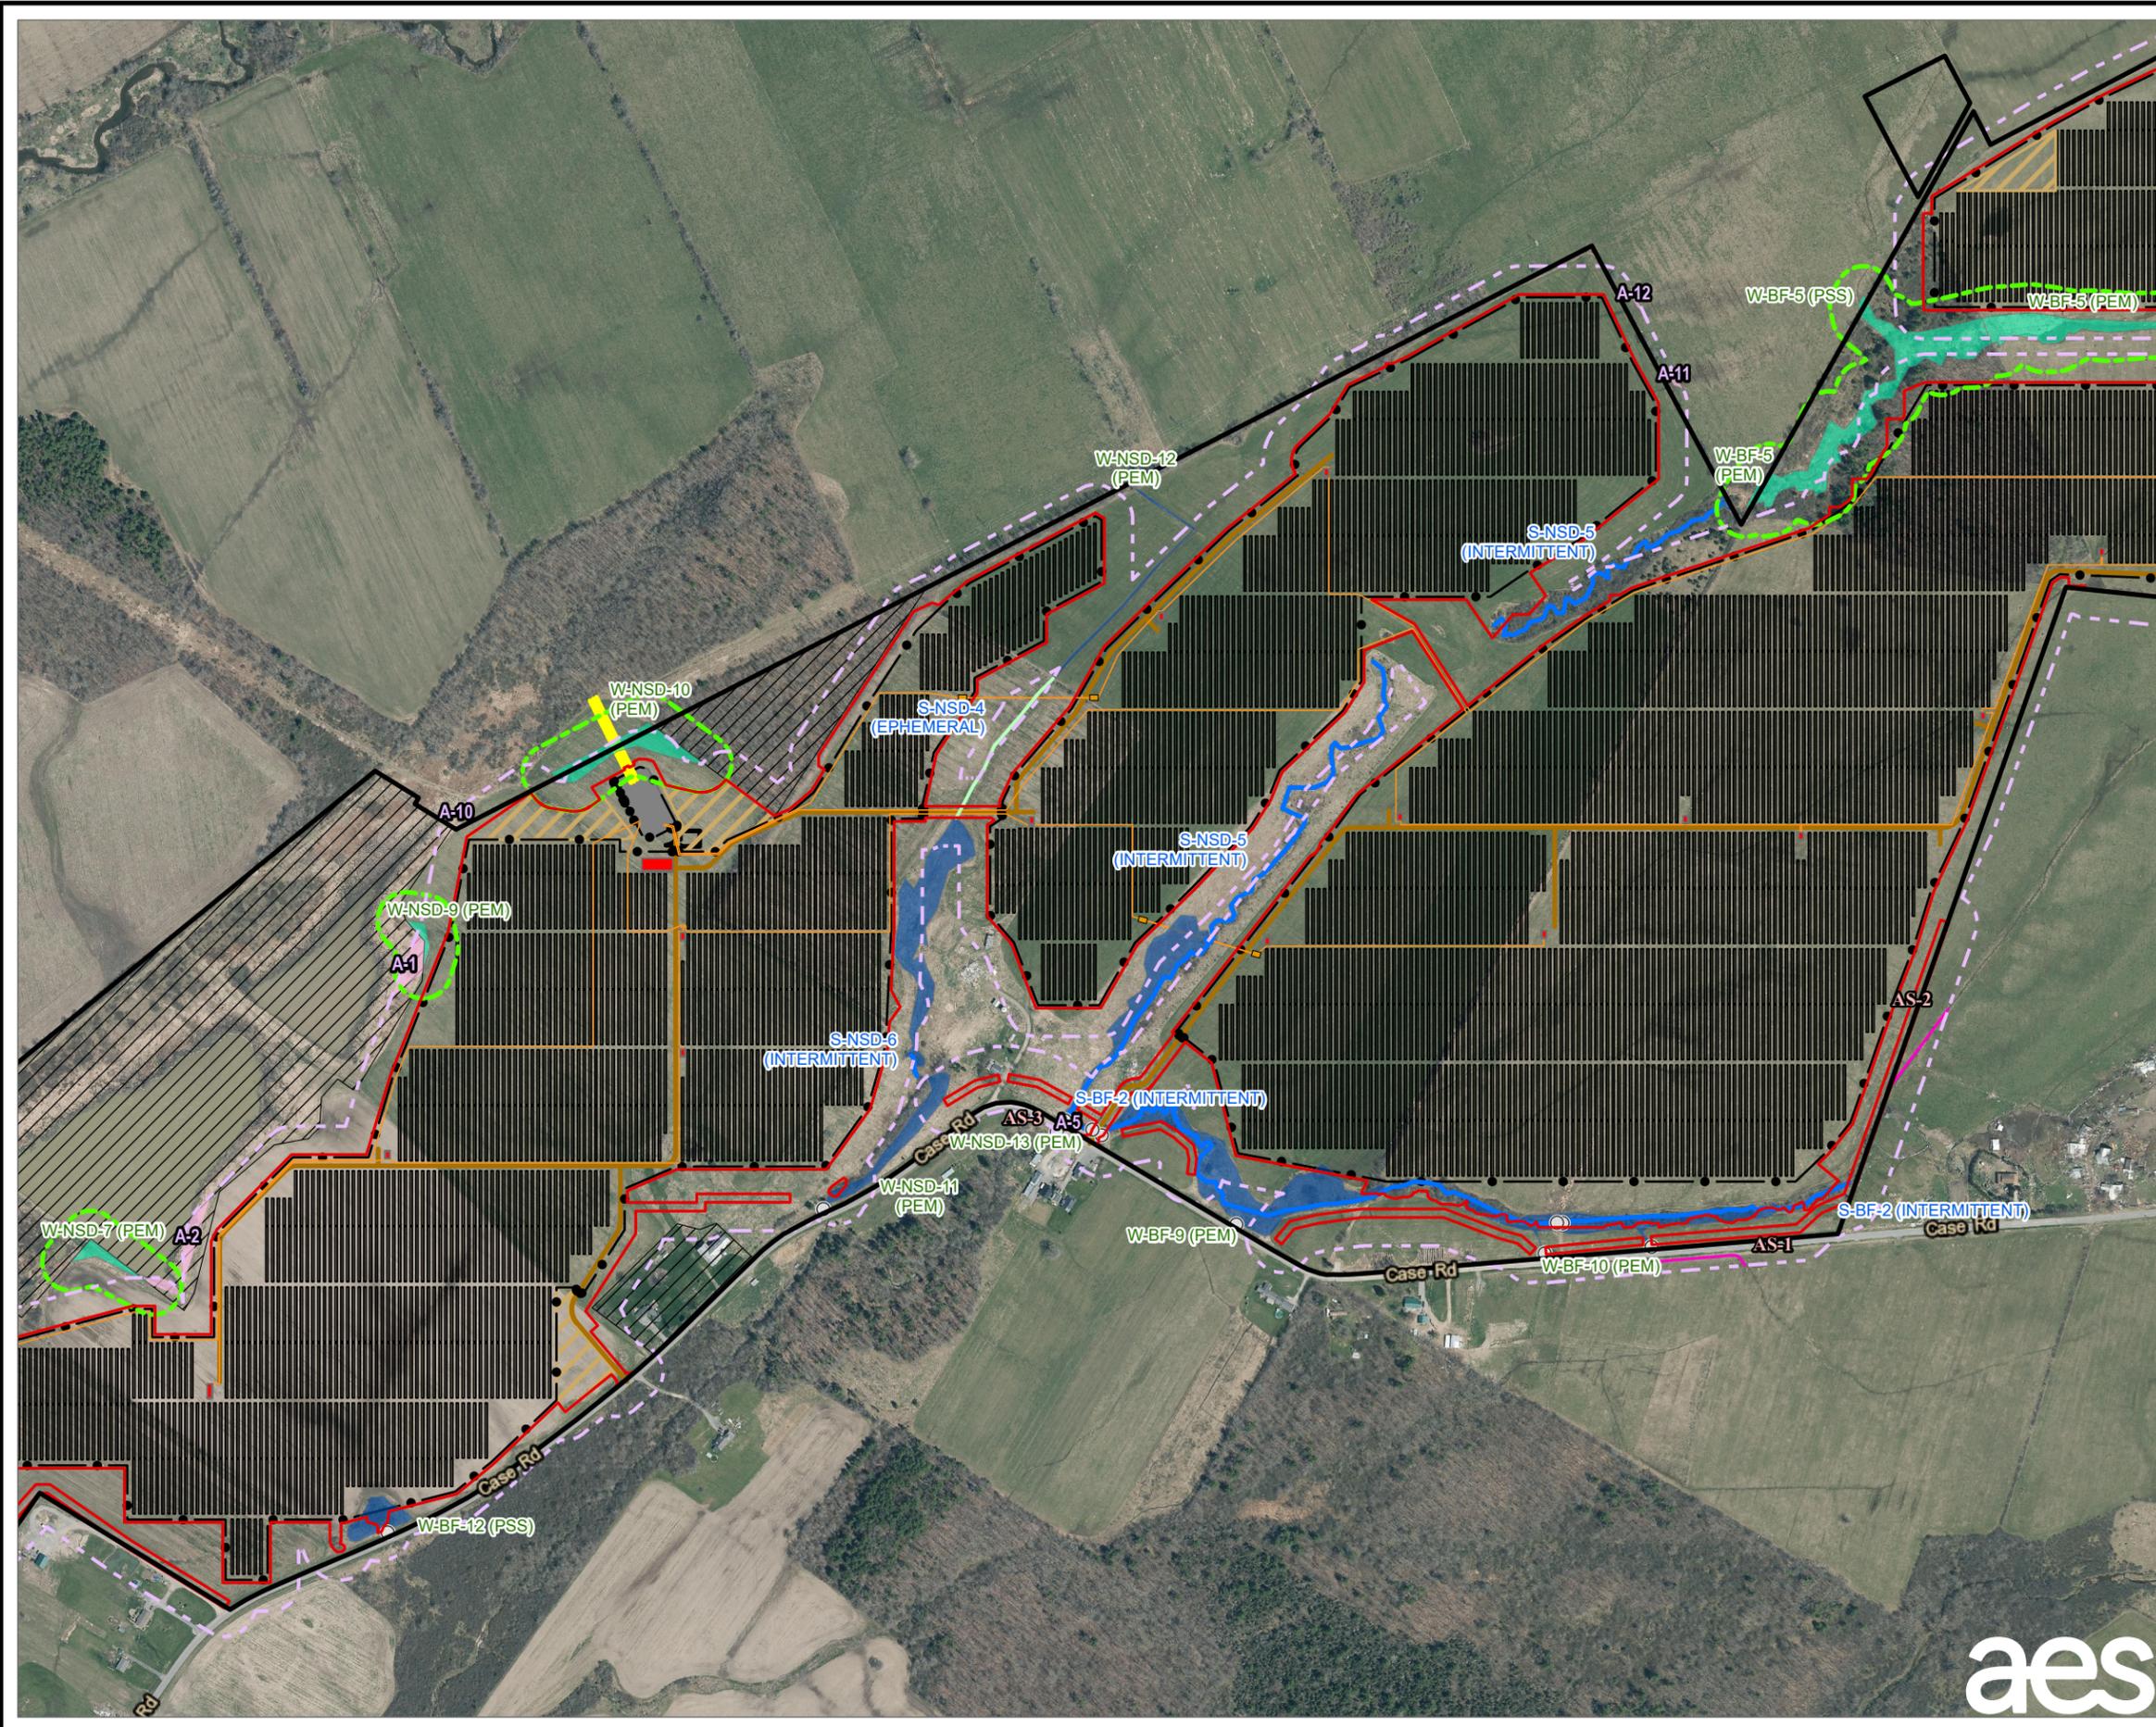


- LEGEND**
- PROPOSED SOLAR PANEL ARRAY
 - PROPOSED INVERTER EQUIPMENT PAD
 - PROPOSED LAYDOWN YARD
 - PROPOSED COLLECTION SUBSTATION
 - PROPOSED OPERATIONS AND MAINTENANCE YARD
 - PROPOSED ACCESS ROAD
 - PROPOSED FENCE
 - PROPOSED OVERHEAD INTERCONNECT LINE
 - PROPOSED UNDERGROUND COLLECTION LINE
 - PROPOSED HDD PIT
 - LIMIT OF DISTURBANCE
 - 100-FOOT BUFFER OF LIMIT OF DISTURBANCE
 - LANDOWNER-IMPOSED DEVELOPMENT RESTRICTED AREA
 - FACILITY SITE
 - EXISTING CULVERT
 - DELINEATED STREAM - NON-JURISDICTIONAL
 - DELINEATED STREAM - USACE JURISDICTIONAL
 - DEC STREAM 50FT BUFFER
 - DELINEATED WETLAND - USACE JURISDICTIONAL
 - DELINEATED WETLAND - STATE JURISDICTIONAL
 - STATE-REGULATED ADJACENT AREA
 - APPROXIMATED FEATURES WITHIN 100 FEET OF LIMIT OF DISTURBANCE
 - APPROXIMATED PEM WETLAND
 - APPROXIMATED STREAMS

NOTES:

1. THIS FIGURE IS DESIGNED TO BE VIEWED OR PRINTED IN COLOR AT 11X17.
2. NON-CONTIGUOUS PORTIONS OF FACILITY PARCELS WHICH ARE NOT CONTROLLED FOR USE AS PART OF THE FACILITY ARE NOT SHOWN ON THIS MAP.
3. THE WETLAND STUDY AREA CONSISTS OF THE FACILITY SITE EXCEPT AREAS OF LANDOWNER-IMPOSED DEVELOPMENT RESTRICTION.


BASE MAP: NYSGIS "LATEST ORTHOIMAGERY" ONLINE SERVICE LAYER.
 DATA SOURCES: TRC, NYSGIS.

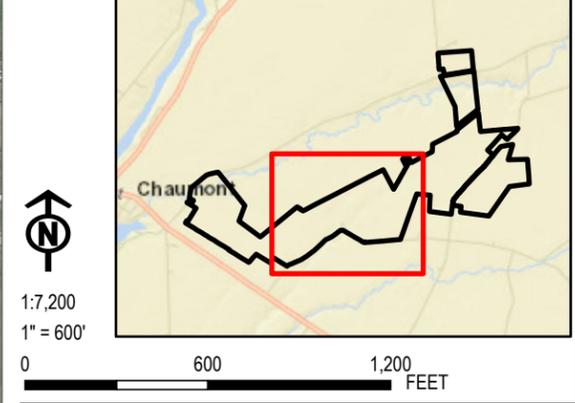

PROJECT:		RIVERSIDE SOLAR LLC TOWNS OF LYME & BROWNVILLE JEFFERSON COUNTY, NY	
TITLE:		DELINEATED SURFACE WATER	
DRAWN BY:	A. KAILAS	PROJ. NO.:	373222
CHECKED BY:	N. DEJOHN	REVISED FIGURE 13-3 Sheet 2 of 4	
APPROVED BY:	S. KRANES		
DATE:	FEBRUARY 2022		




215 GREENFIELD PKWY, STE 102
 LIVERPOOL, NY 13088

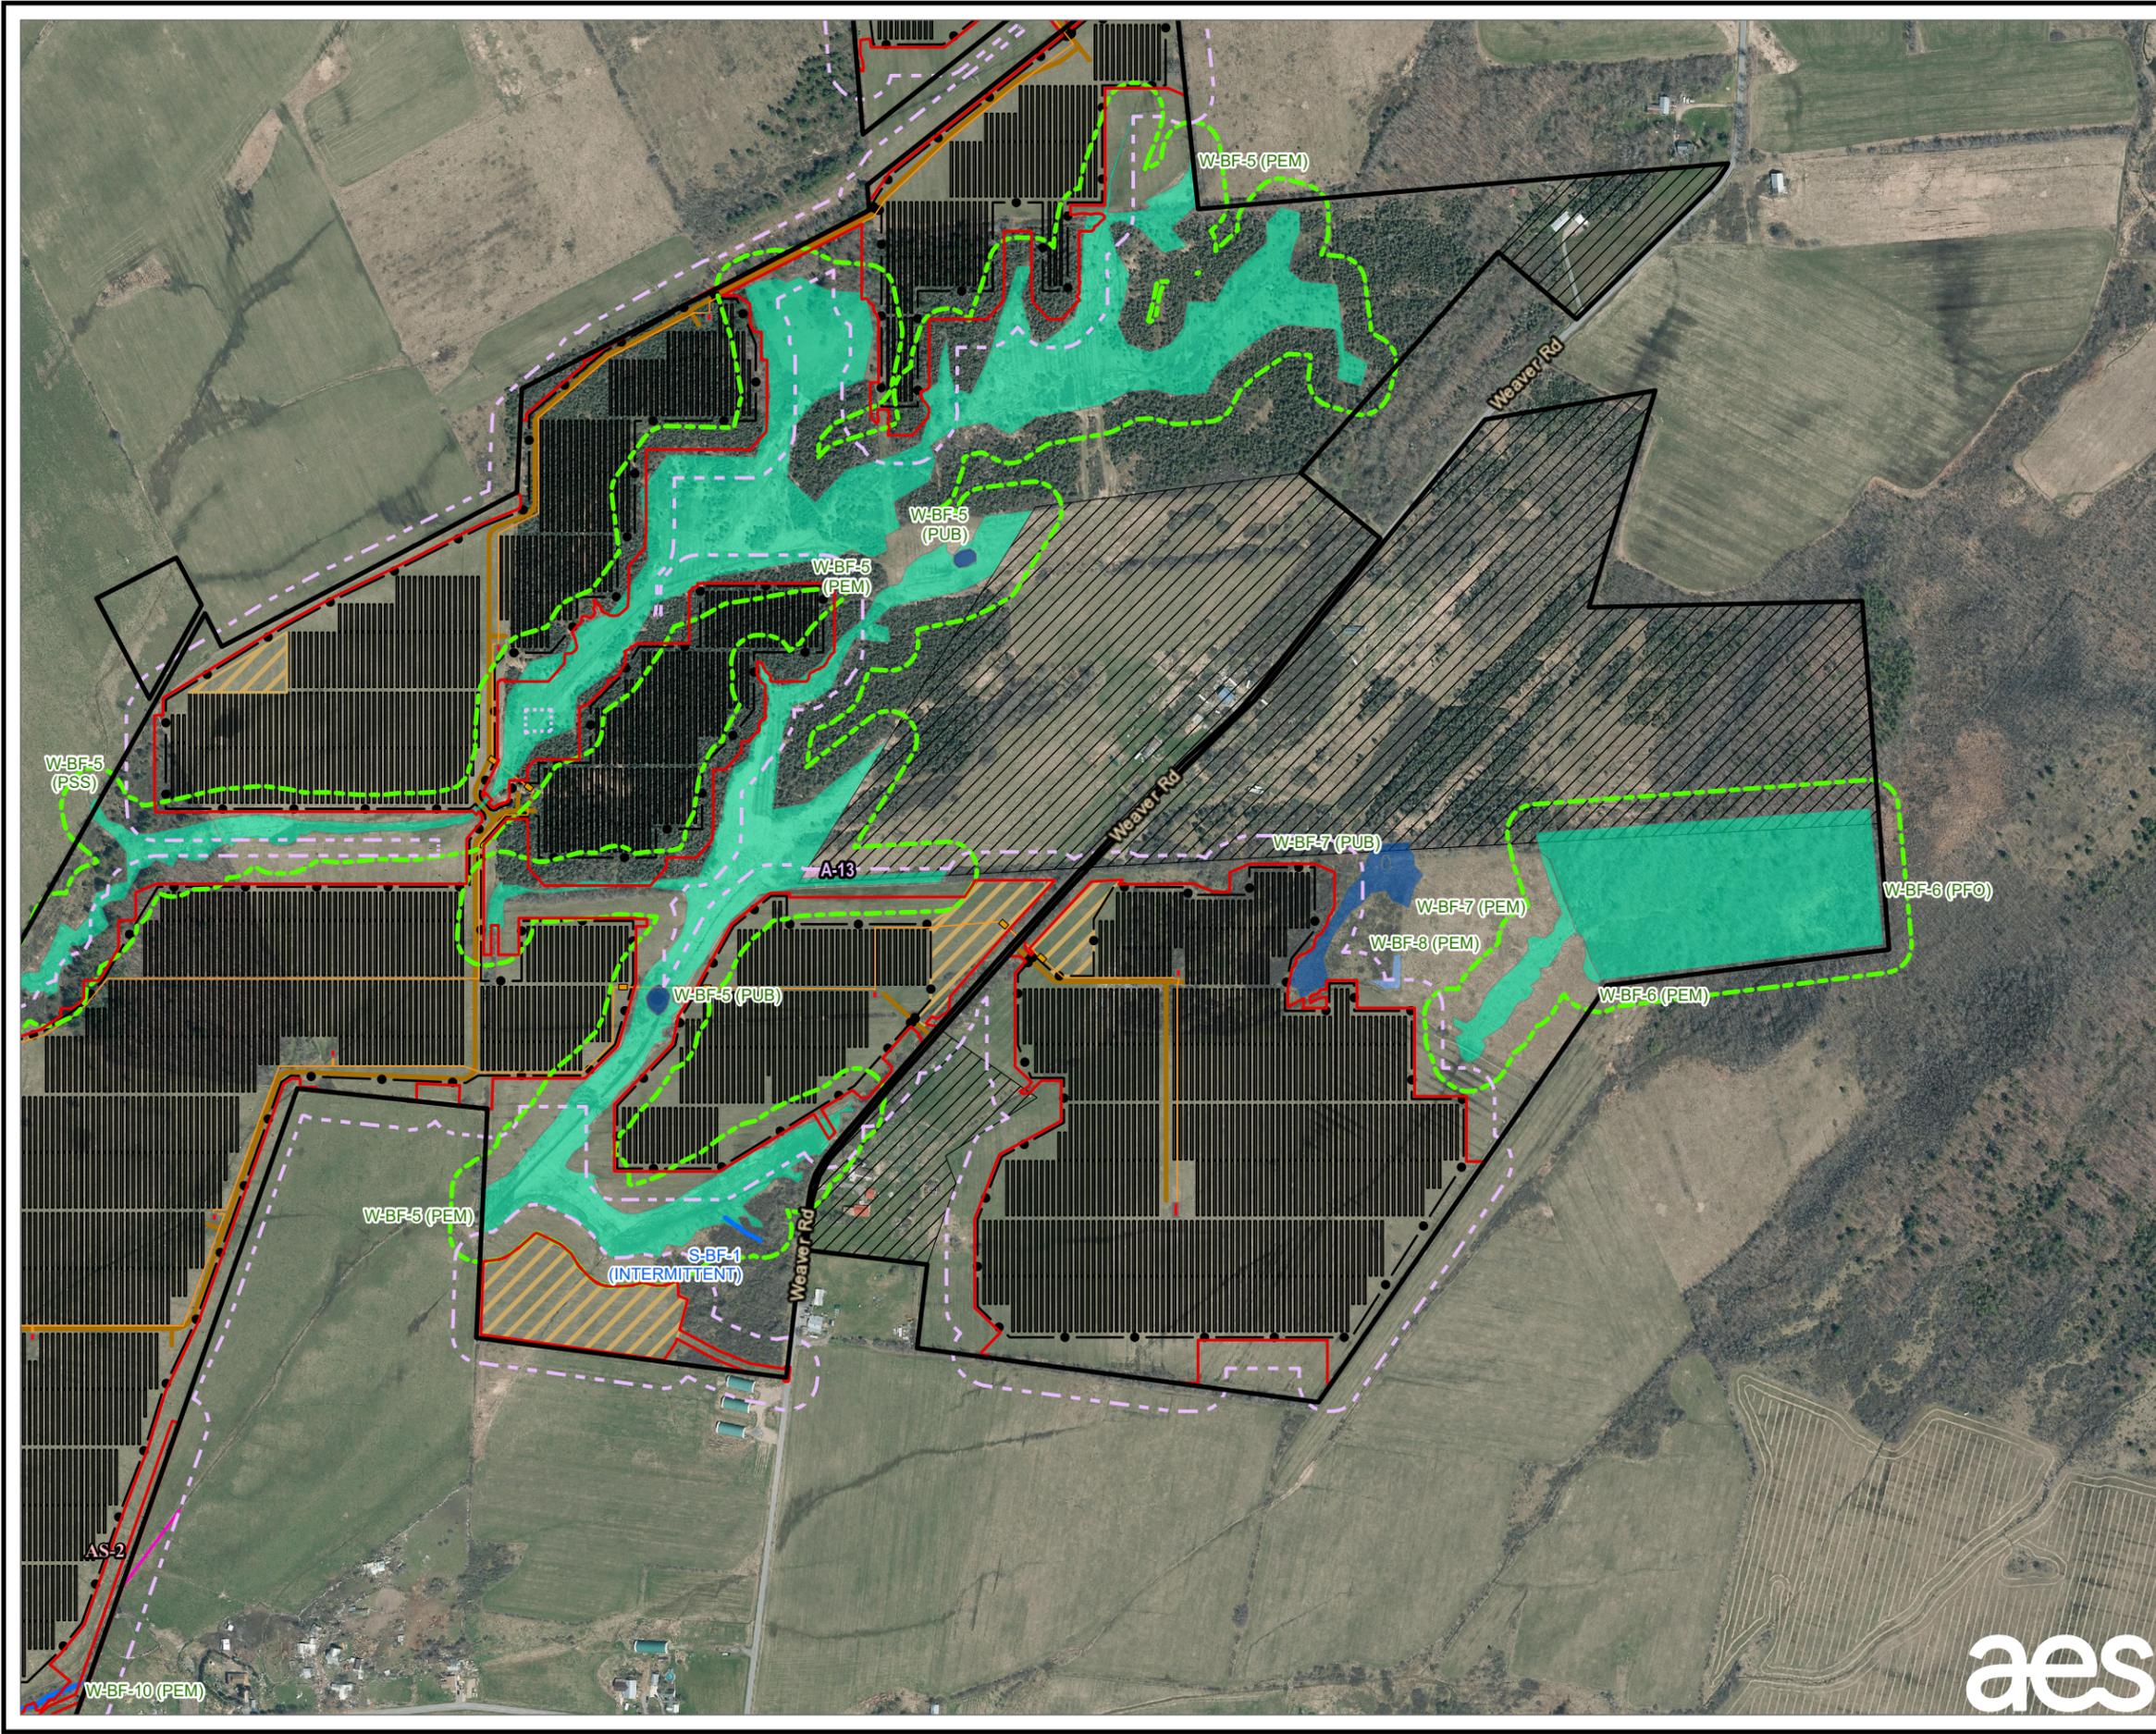


- LEGEND**
- PROPOSED SOLAR PANEL ARRAY
 - PROPOSED INVERTER EQUIPMENT PAD
 - PROPOSED LAYDOWN YARD
 - PROPOSED ACCESS ROAD
 - PROPOSED FENCE
 - PROPOSED UNDERGROUND COLLECTION LINE
 - PROPOSED HDD PIT
 - LIMIT OF DISTURBANCE
 - 100-FOOT BUFFER OF LIMIT OF DISTURBANCE
 - LANDOWNER-IMPOSED DEVELOPMENT RESTRICTED AREA
 - FACILITY SITE
 - DELINEATED STREAM - USACE JURISDICTIONAL
 - DEC STREAM 50FT BUFFER
 - DELINEATED WETLAND - NON-JURISDICTIONAL
 - DELINEATED WETLAND - USACE JURISDICTIONAL
 - DELINEATED WETLAND - STATE JURISDICTIONAL
 - STATE-REGULATED ADJACENT AREA
 - APPROXIMATED FEATURES WITHIN 100 FEET OF LIMIT OF DISTURBANCE
 - APPROXIMATED PEM WETLAND
 - APPROXIMATED STREAMS

NOTES: 1. THIS FIGURE IS DESIGNED TO BE VIEWED OR PRINTED IN COLOR AT 11X17.
 2. NON-CONTIGUOUS PORTIONS OF FACILITY PARCELS WHICH ARE NOT CONTROLLED FOR USE AS PART OF THE FACILITY ARE NOT SHOWN ON THIS MAP.
 3. THE WETLAND STUDY AREA CONSISTS OF THE FACILITY SITE EXCEPT AREAS OF LANDOWNER-IMPOSED DEVELOPMENT RESTRICTION.
 BASE MAP: NYSGIS "LATEST ORTHOIMAGERY" ONLINE SERVICE LAYER.
 DATA SOURCES: TRC, NYSGIS.

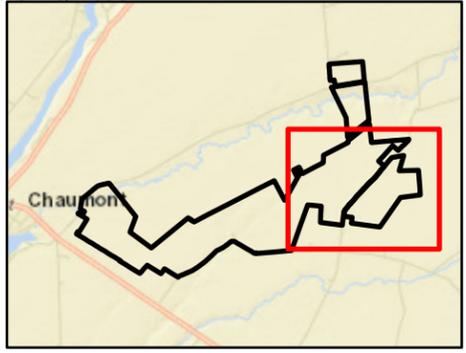


1:7,200
 1" = 600'
 0 600 1,200 FEET

PROJECT:		RIVERSIDE SOLAR LLC TOWNS OF LYME & BROWNVILLE JEFFERSON COUNTY, NY	
TITLE:		DELINEATED SURFACE WATER	
DRAWN BY:	A. KAILAS	PROJ. NO.:	373222
CHECKED BY:	N. DEJOHN	REVISED FIGURE 13-3 Sheet 3 of 4	
APPROVED BY:	S. KRANES		
DATE:	FEBRUARY 2022		
		215 GREENFIELD PKWY, STE 102 LIVERPOOL, NY 13088	

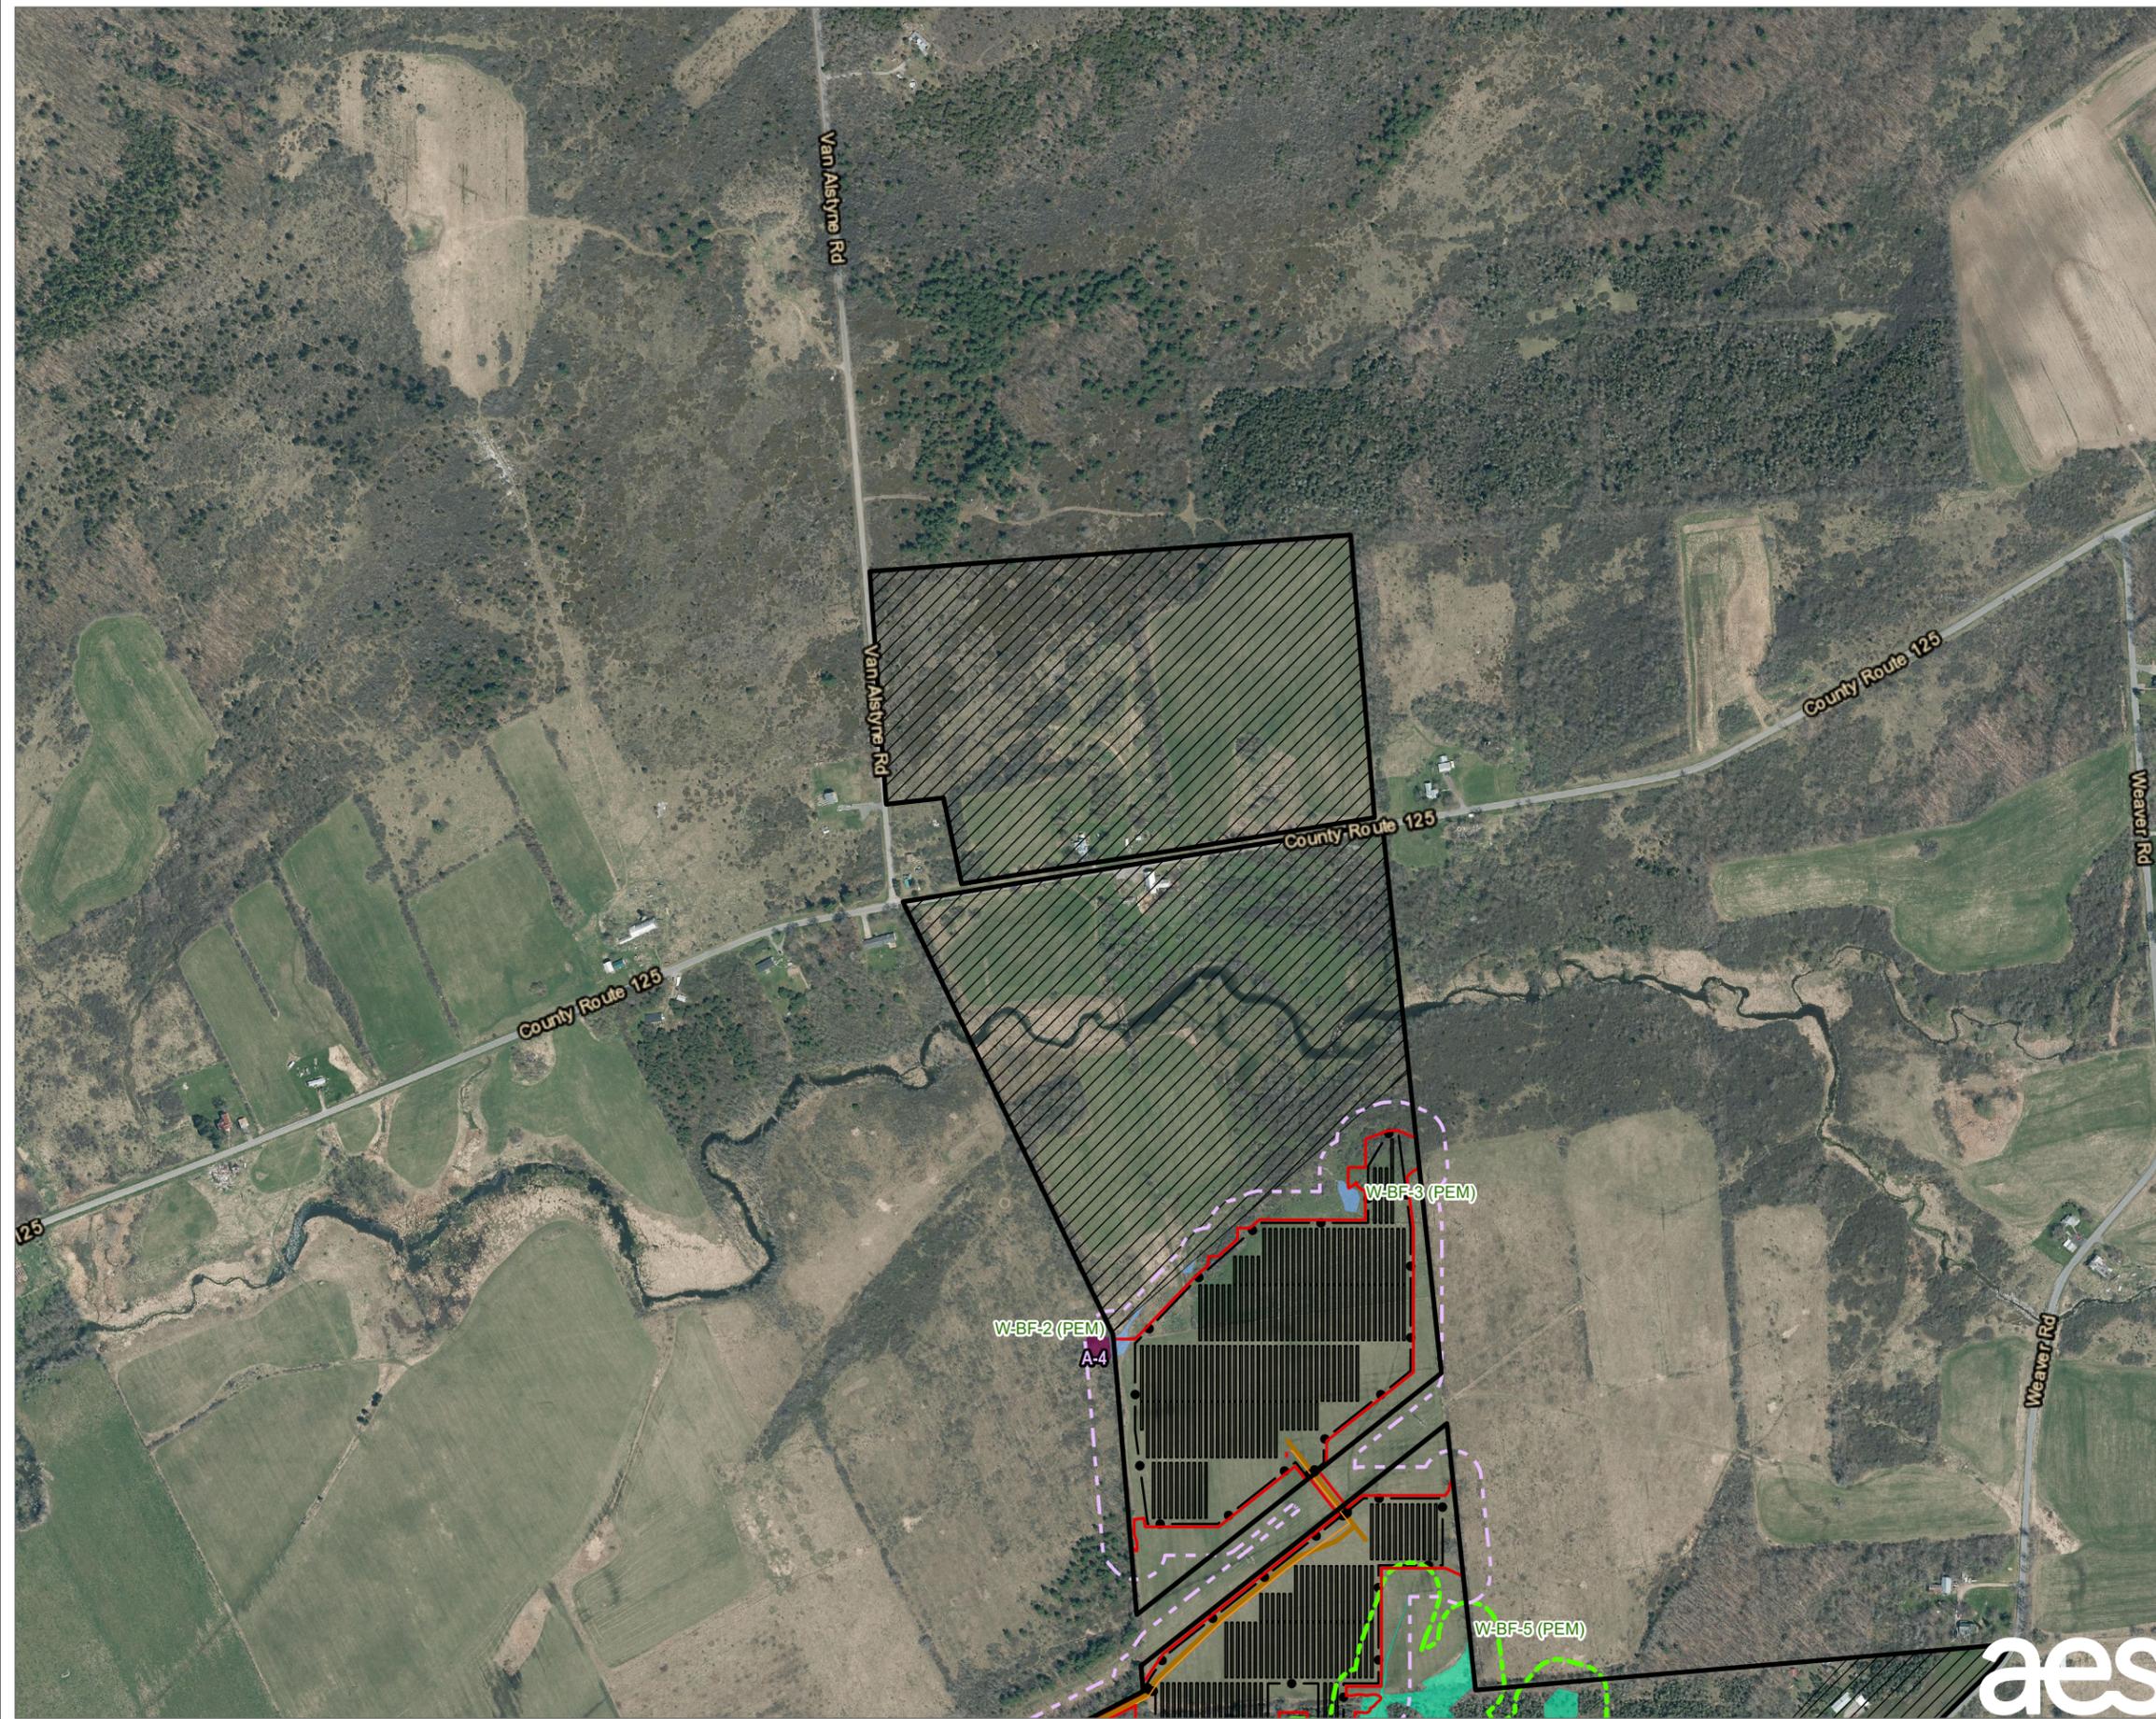

- LEGEND**
- PROPOSED SOLAR PANEL ARRAY
 - PROPOSED INVERTER EQUIPMENT PAD
 - PROPOSED ACCESS ROAD
 - PROPOSED FENCE
 - PROPOSED UNDERGROUND COLLECTION LINE
 - LIMIT OF DISTURBANCE
 - 100-FOOT BUFFER OF LIMIT OF DISTURBANCE
 - LANDOWNER-IMPOSED DEVELOPMENT RESTRICTED AREA
 - FACILITY SITE
 - DEC STREAM 50FT BUFFER
 - DELINEATED WETLAND - NON-JURISDICTIONAL
 - DELINEATED WETLAND - STATE JURISDICTIONAL
 - STATE-REGULATED ADJACENT AREA
 - APPROXIMATED PSS WETLAND
 - APPROXIMATED STREAMS

NOTES: 1. THIS FIGURE IS DESIGNED TO BE VIEWED OR PRINTED IN COLOR AT 11X17.
 2. NON-CONTIGUOUS PORTIONS OF FACILITY PARCELS WHICH ARE NOT CONTROLLED FOR USE AS PART OF THE FACILITY ARE NOT SHOWN ON THIS MAP.
 3. THE WETLAND STUDY AREA CONSISTS OF THE FACILITY SITE EXCEPT AREAS OF LANDOWNER-IMPOSED DEVELOPMENT RESTRICTION.
 BASE MAP: NYSGIS "LATEST ORTHOIMAGERY" ONLINE SERVICE LAYER.
 DATA SOURCES: TRC, NYSGIS.

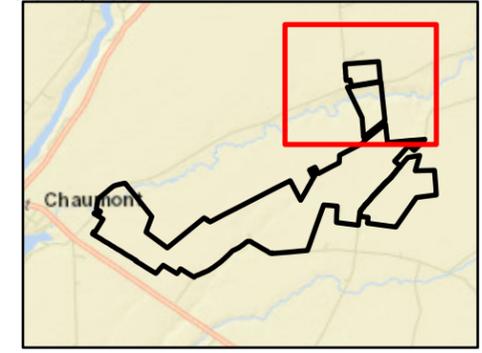

1:7,200
 1" = 600'

PROJECT:		RIVERSIDE SOLAR LLC	
		TOWNS OF LYME & BROWNVILLE	
		JEFFERSON COUNTY, NY	
TITLE:			
DELINEATED SURFACE WATER			
DRAWN BY:	A. KAILAS	PROJ. NO.:	373222
CHECKED BY:	N. DEJOHN	REVISED FIGURE 13-3	
APPROVED BY:	S. KRANES		
DATE:	FEBRUARY 2022	Sheet 4 of 4	



215 GREENFIELD PKWY, STE 102
 LIVERPOOL, NY 13088