


- LEGEND**
- PROPOSED SOLAR PANEL ARRAY
 - PROPOSED INVERTER EQUIPMENT PAD
 - PROPOSED LAYDOWN YARD
 - PROPOSED ACCESS ROAD
 - PROPOSED FENCE
 - PROPOSED UNDERGROUND COLLECTION LINE
 - LIMIT OF DISTURBANCE
 - 100-FOOT BUFFER OF LIMIT OF DISTURBANCE
 - FACILITY SITE
 - DELINEATED PEM WETLAND
 - DELINEATED PSS WETLAND
 - DELINEATED PFO WETLAND
 - DELINEATED PUB WETLAND

NOTES:

1. THIS FIGURE IS DESIGNED TO BE VIEWED OR PRINTED IN COLOR AT 11X17.
2. NON-CONTIGUOUS PORTIONS OF FACILITY PARCELS WHICH ARE NOT CONTROLLED FOR USE AS PART OF THE FACILITY ARE NOT SHOWN ON THIS MAP.
3. THE WETLAND STUDY AREA CONSISTS OF THE FACILITY SITE EXCEPT AREAS OF LANDOWNER-IMPOSED DEVELOPMENT RESTRICTION.


BASE MAP: NYSGIS "LATEST ORTHOIMAGERY" ONLINE SERVICE LAYER.
 DATA SOURCES: TRC, NYSGIS.

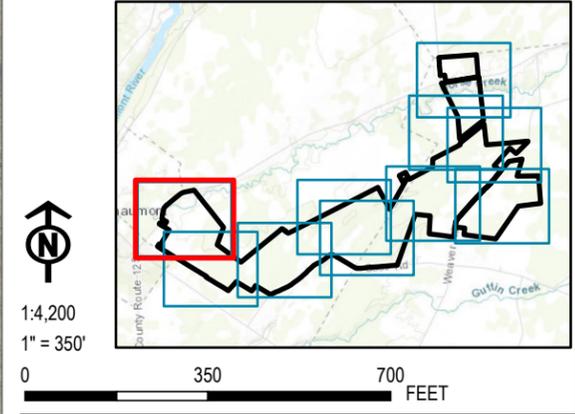

PROJECT:		RIVERSIDE SOLAR LLC TOWNS OF LYME & BROWNVILLE JEFFERSON COUNTY, NY	
TITLE:		DELINEATED WETLANDS	
DRAWN BY:	R. BARBER	PROJ. NO.:	373222
CHECKED BY:	A. KAILAS	FIGURE 14-1 Sheet 1 of 10	
APPROVED BY:	S. KRANES		
DATE:	SEPTEMBER 2021		

215 GREENFIELD PKWY, STE 102
LIVERPOOL, NY 13088



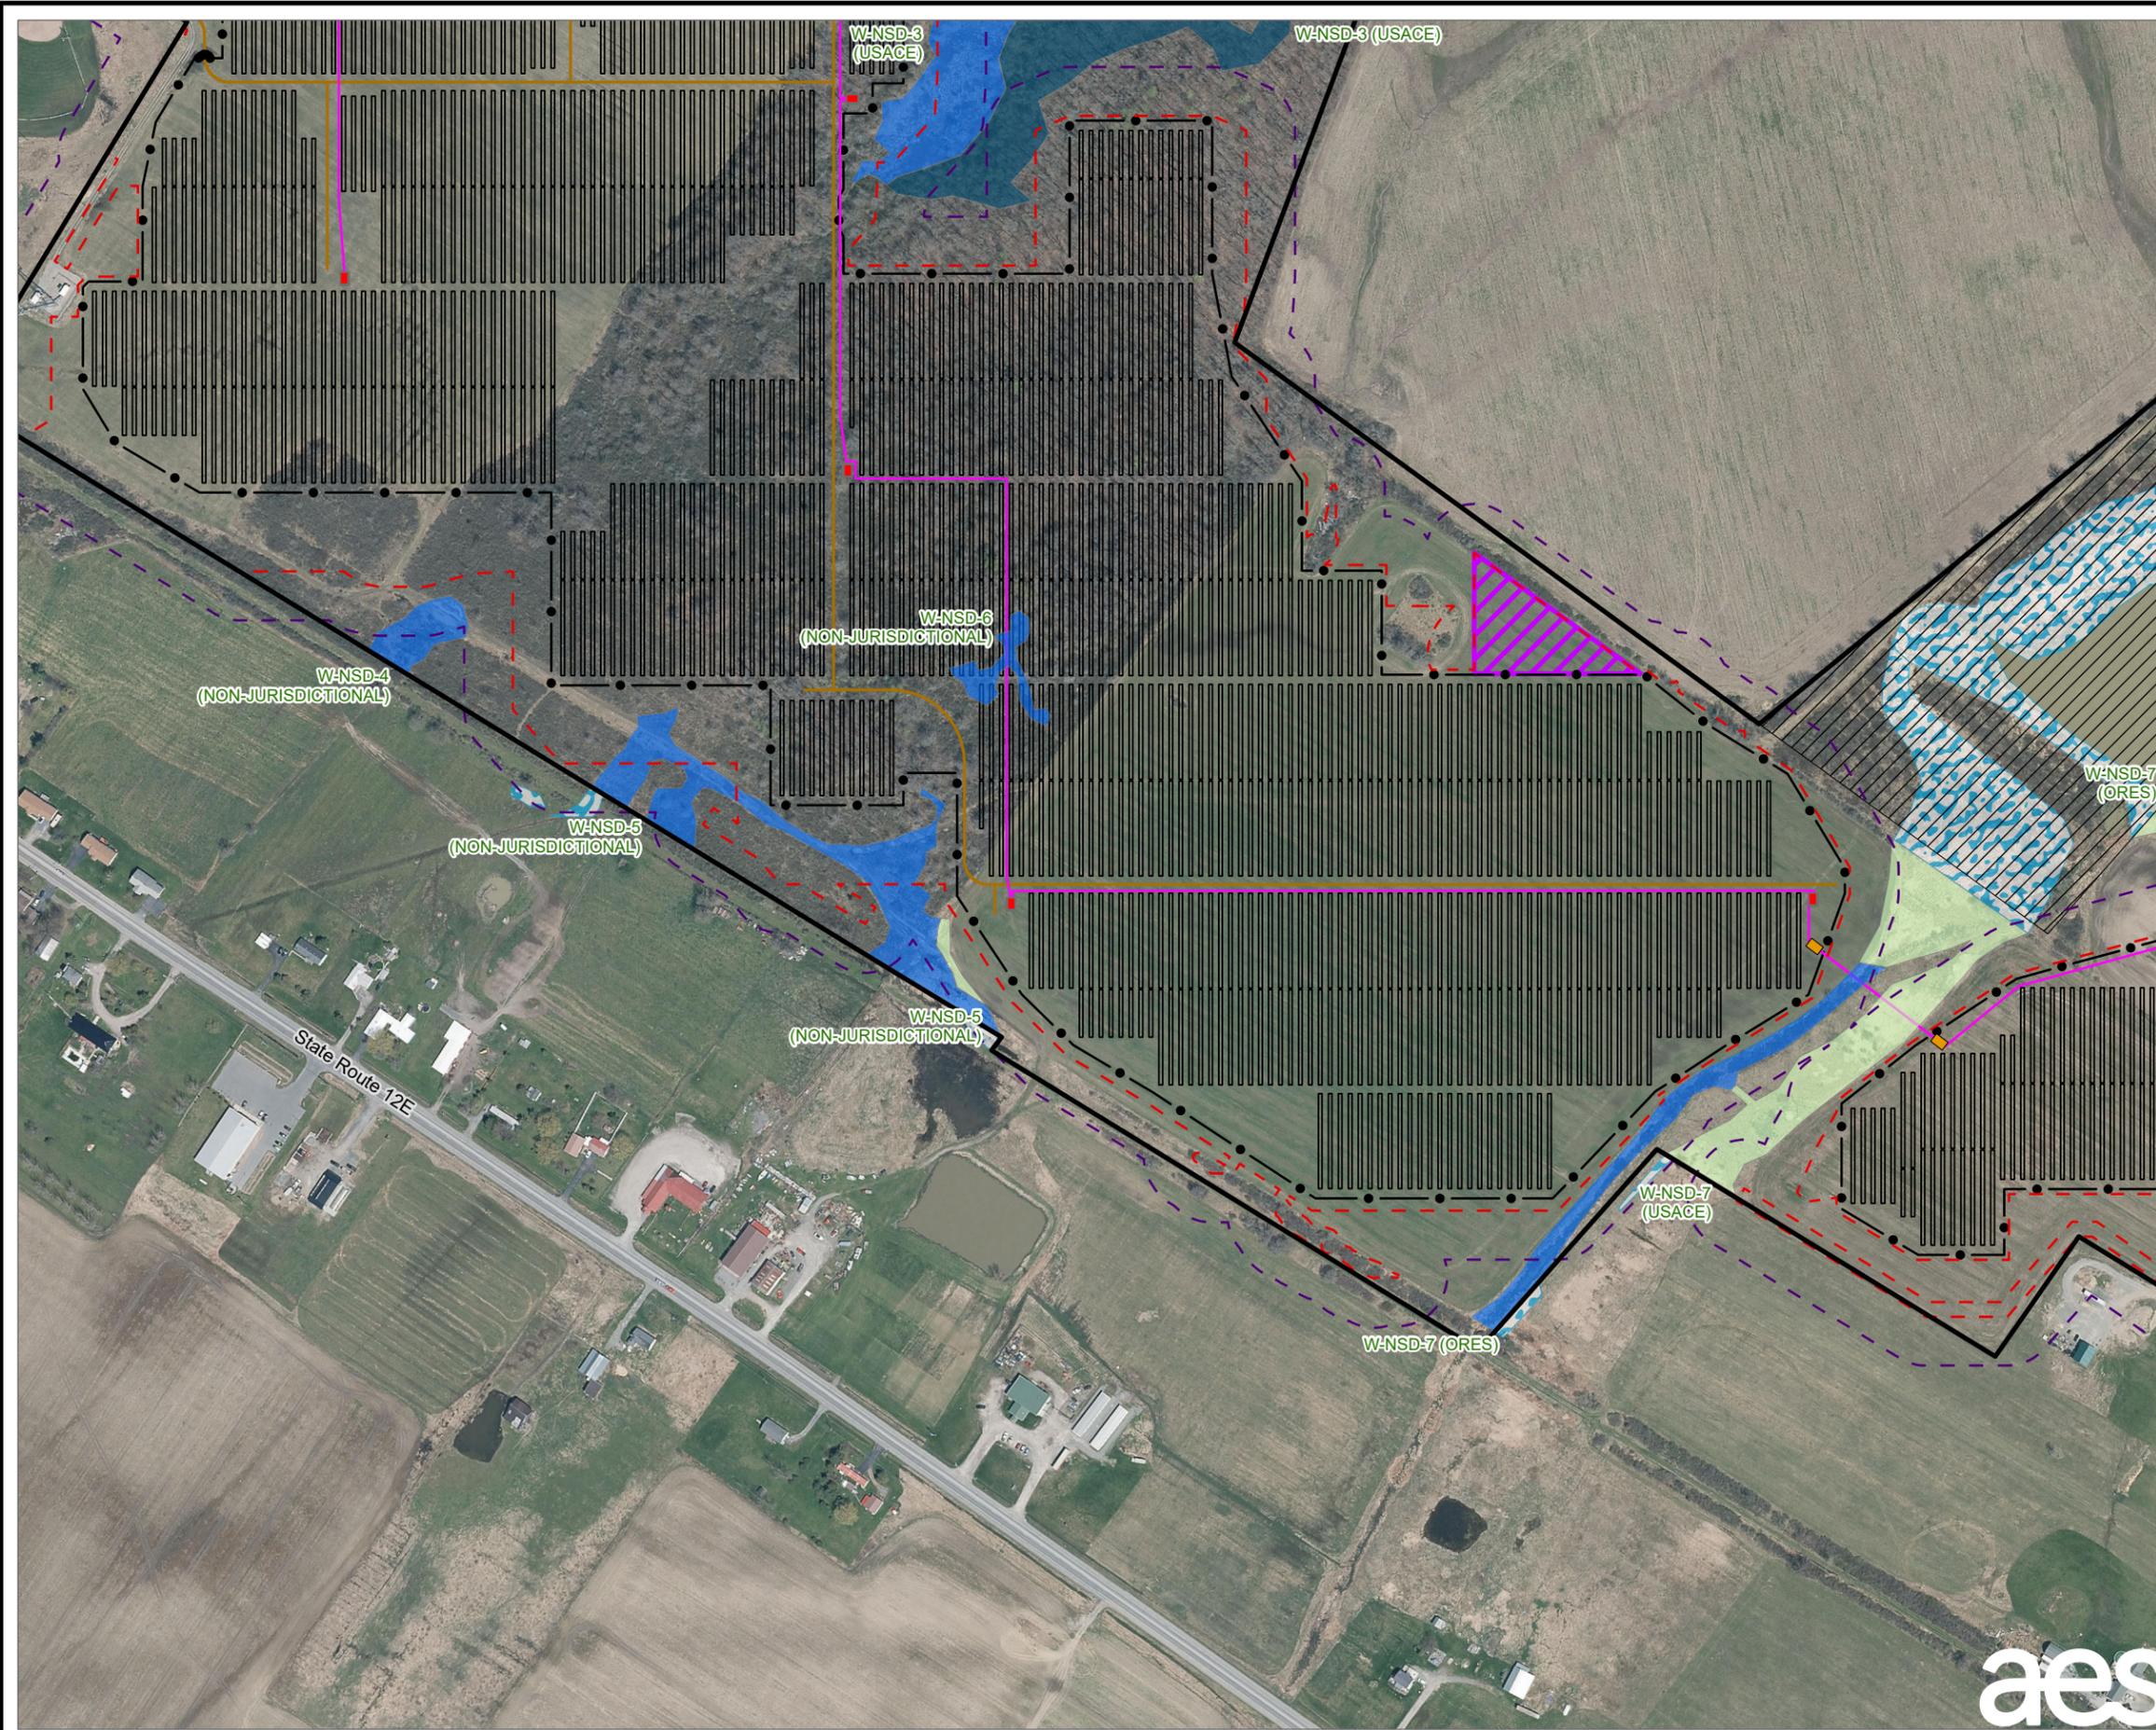


- LEGEND**
- PROPOSED SOLAR PANEL ARRAY
 - PROPOSED INVERTER EQUIPMENT PAD
 - PROPOSED LAYDOWN YARD
 - PROPOSED ACCESS ROAD
 - PROPOSED FENCE
 - PROPOSED UNDERGROUND COLLECTION LINE
 - PROPOSED HDD PIT
 - LIMIT OF DISTURBANCE
 - 100-FOOT BUFFER OF LIMIT OF DISTURBANCE
 - LANDOWNER-IMPOSED DEVELOPMENT RESTRICTED AREA
 - FACILITY SITE
 - DELINEATED PEM WETLAND
 - DELINEATED PSS WETLAND
 - DELINEATED PFO WETLAND
 - APPROXIMATED FEATURES WITHIN 100 FEET OF LIMIT OF DISTURBANCE
 - APPROXIMATED PEM WETLAND
 - APPROXIMATED PSS WETLAND

NOTES:


1. THIS FIGURE IS DESIGNED TO BE VIEWED OR PRINTED IN COLOR AT 11X17.
2. NON-CONTIGUOUS PORTIONS OF FACILITY PARCELS WHICH ARE NOT CONTROLLED FOR USE AS PART OF THE FACILITY ARE NOT SHOWN ON THIS MAP.
3. THE WETLAND STUDY AREA CONSISTS OF THE FACILITY SITE EXCEPT AREAS OF LANDOWNER-IMPOSED DEVELOPMENT RESTRICTION.

BASE MAP: NYSGIS "LATEST ORTHOIMAGERY" ONLINE SERVICE LAYER.
 DATA SOURCES: TRC, NYSGIS.

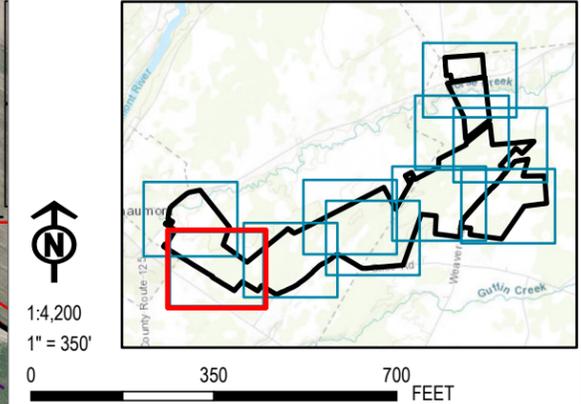

PROJECT: RIVERSIDE SOLAR LLC TOWNS OF LYME & BROWNVILLE JEFFERSON COUNTY, NY	
TITLE: DELINEATED WETLANDS	
DRAWN BY: R. BARBER	PROJ. NO.: 373222
CHECKED BY: A. KAILAS	FIGURE 14-1 Sheet 2 of 10
APPROVED BY: S. KRANES	
DATE: SEPTEMBER 2021	



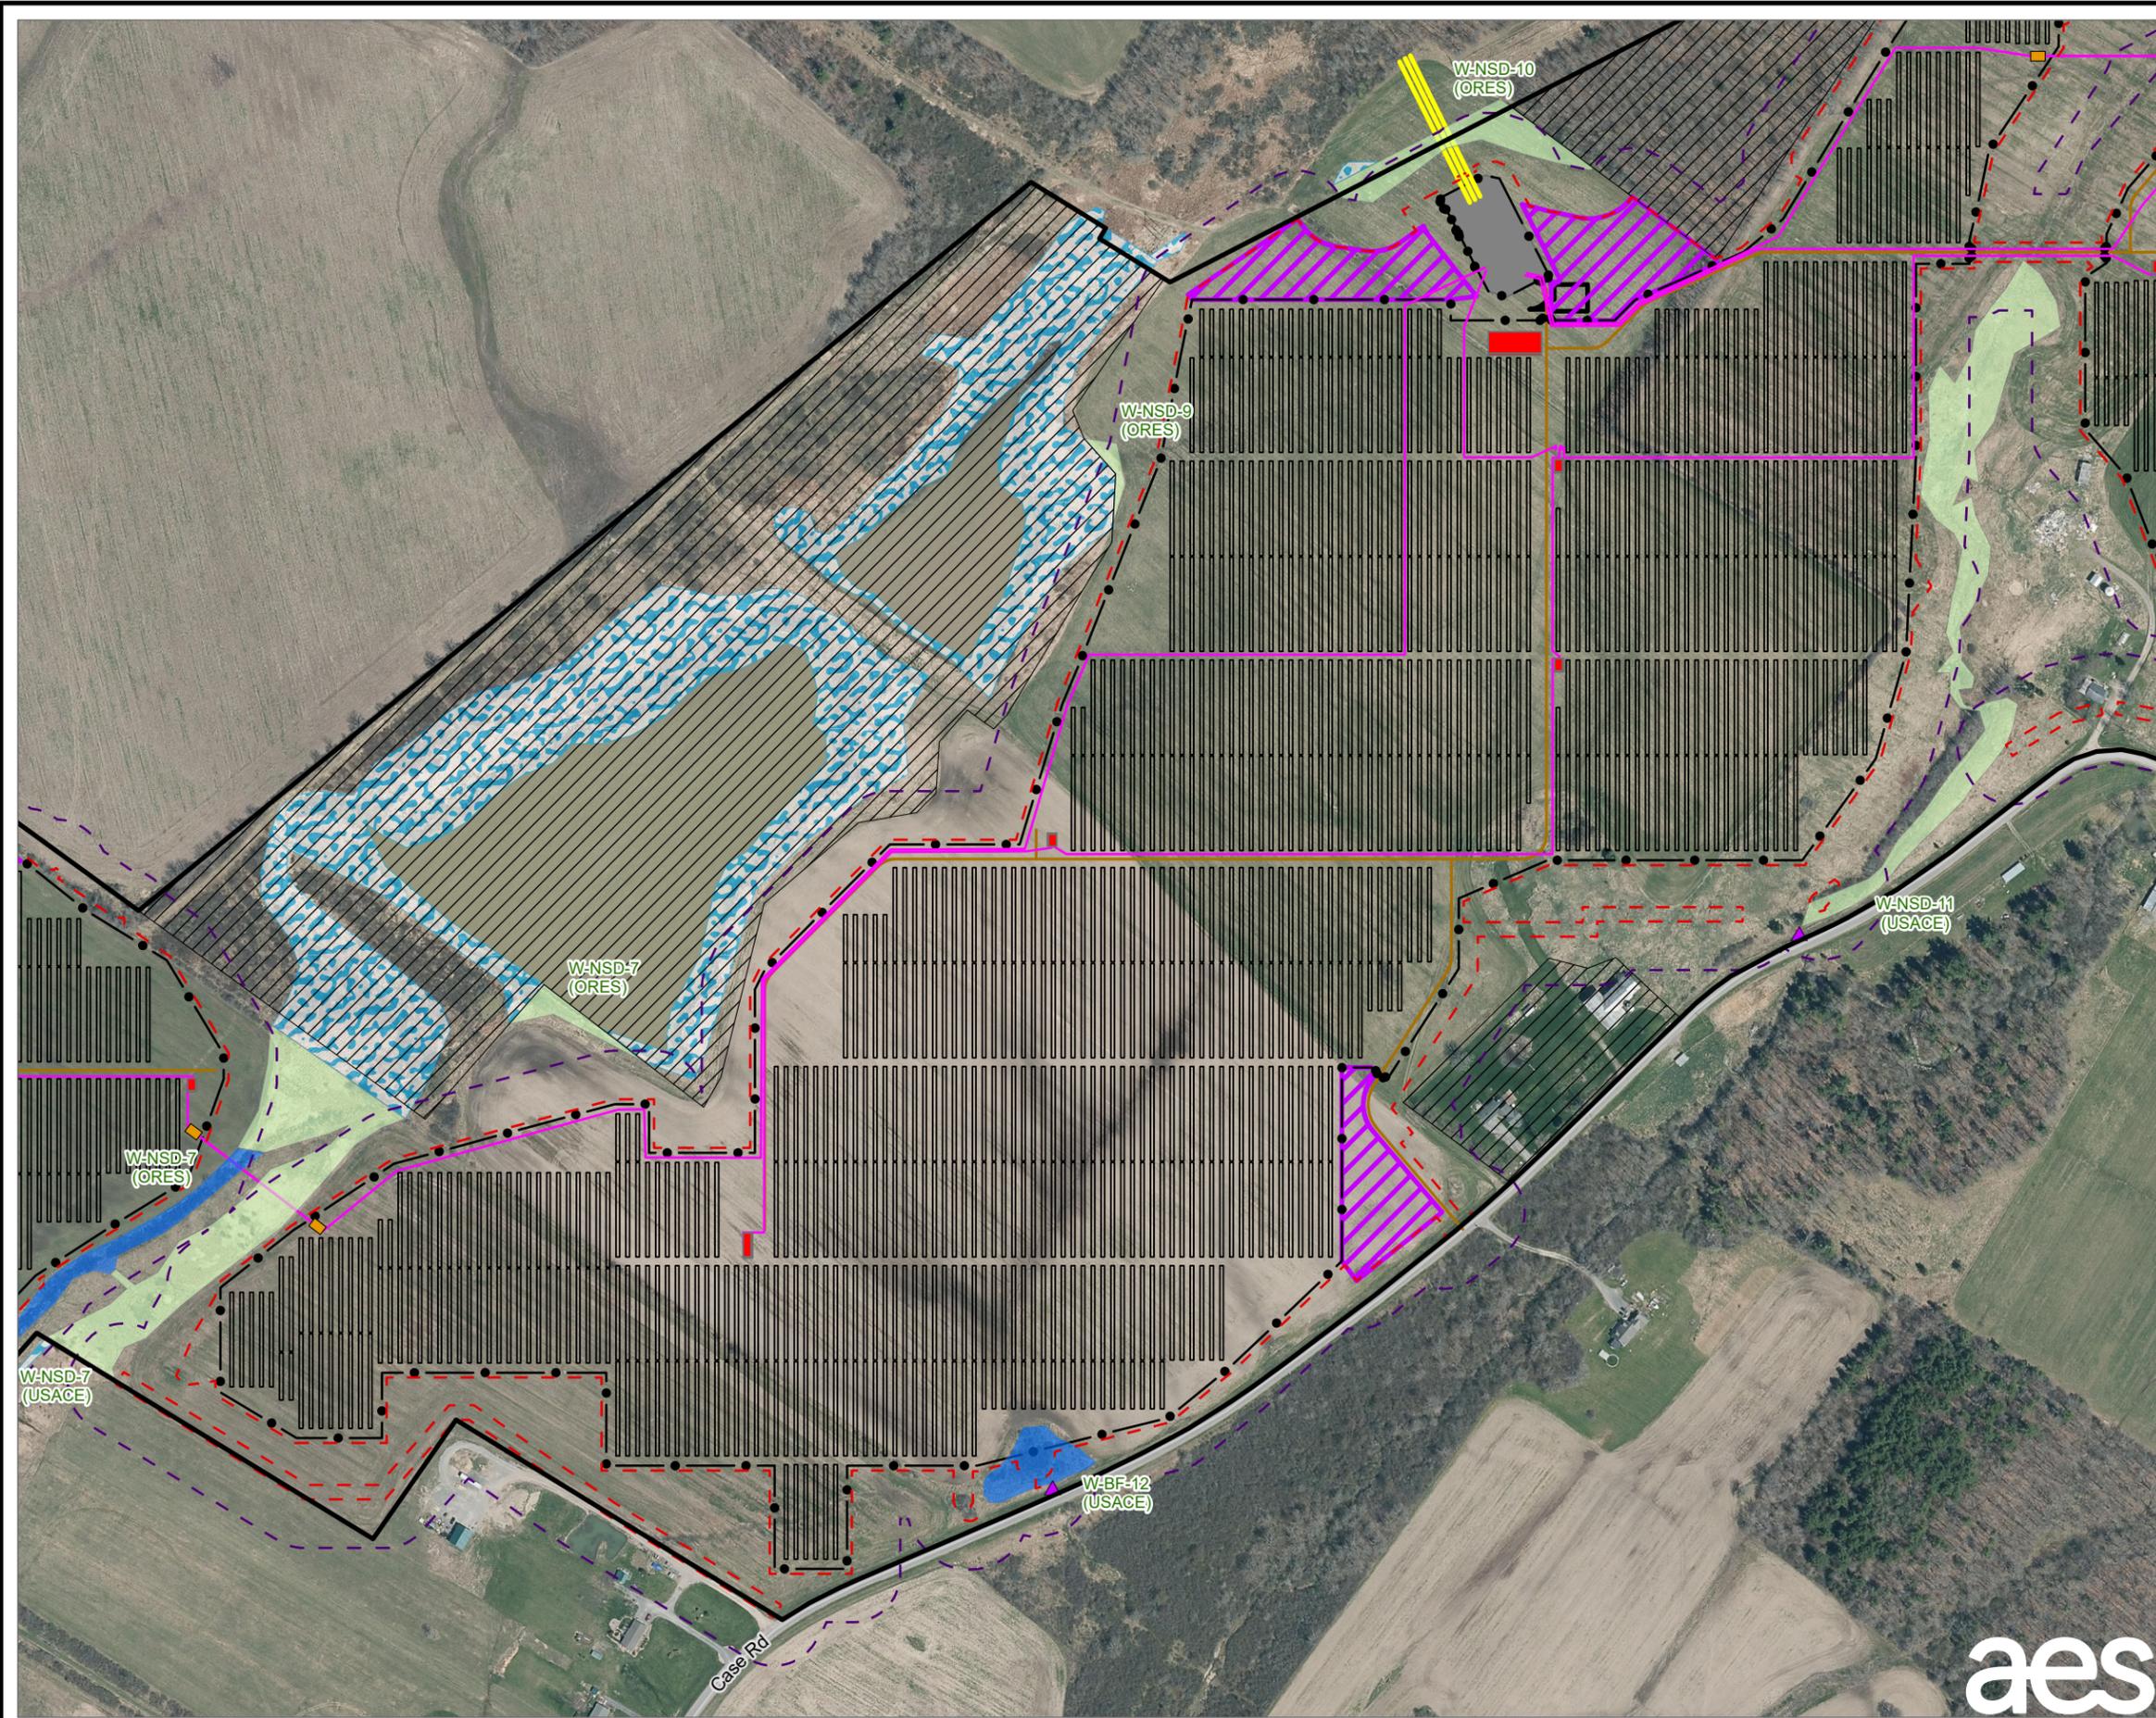

LEGEND

- PROPOSED SOLAR PANEL ARRAY
- PROPOSED INVERTER EQUIPMENT PAD
- PROPOSED LAYDOWN YARD
- PROPOSED COLLECTION SUBSTATION
- PROPOSED OPERATIONS AND MAINTENANCE YARD
- PROPOSED ACCESS ROAD
- PROPOSED FENCE
- PROPOSED OVERHEAD INTERCONNECT LINE
- PROPOSED UNDERGROUND COLLECTION LINE
- PROPOSED HDD PIT
- LIMIT OF DISTURBANCE
- 100-FOOT BUFFER OF LIMIT OF DISTURBANCE
- LANDOWNER-IMPOSED DEVELOPMENT RESTRICTED AREA
- FACILITY SITE
- EXISTING CULVERT
- DELINEATED PEM WETLAND
- DELINEATED PSS WETLAND


APPROXIMATED FEATURES WITHIN 100 FEET OF LIMIT OF DISTURBANCE

- APPROXIMATED PEM WETLAND

NOTES:


1. THIS FIGURE IS DESIGNED TO BE VIEWED OR PRINTED IN COLOR AT 11X17.
2. NON-CONTIGUOUS PORTIONS OF FACILITY PARCELS WHICH ARE NOT CONTROLLED FOR USE AS PART OF THE FACILITY ARE NOT SHOWN ON THIS MAP.
3. THE WETLAND STUDY AREA CONSISTS OF THE FACILITY SITE EXCEPT AREAS OF LANDOWNER-IMPOSED DEVELOPMENT RESTRICTION.

BASE MAP: NYSGIS "LATEST ORTHOIMAGERY" ONLINE SERVICE LAYER.
 DATA SOURCES: TRC, NYSGIS.

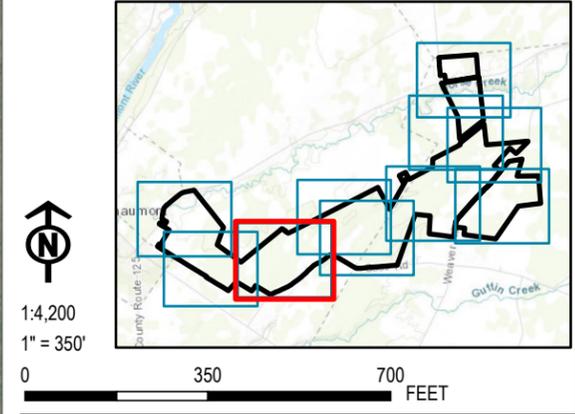

PROJECT: RIVERSIDE SOLAR LLC TOWNS OF LYME & BROWNVILLE JEFFERSON COUNTY, NY	
TITLE: DELINEATED WETLANDS	
DRAWN BY: R. BARBER	PROJ. NO.: 373222
CHECKED BY: A. KAILAS	FIGURE 14-1 Sheet 3 of 10
APPROVED BY: S. KRANES	
DATE: SEPTEMBER 2021	



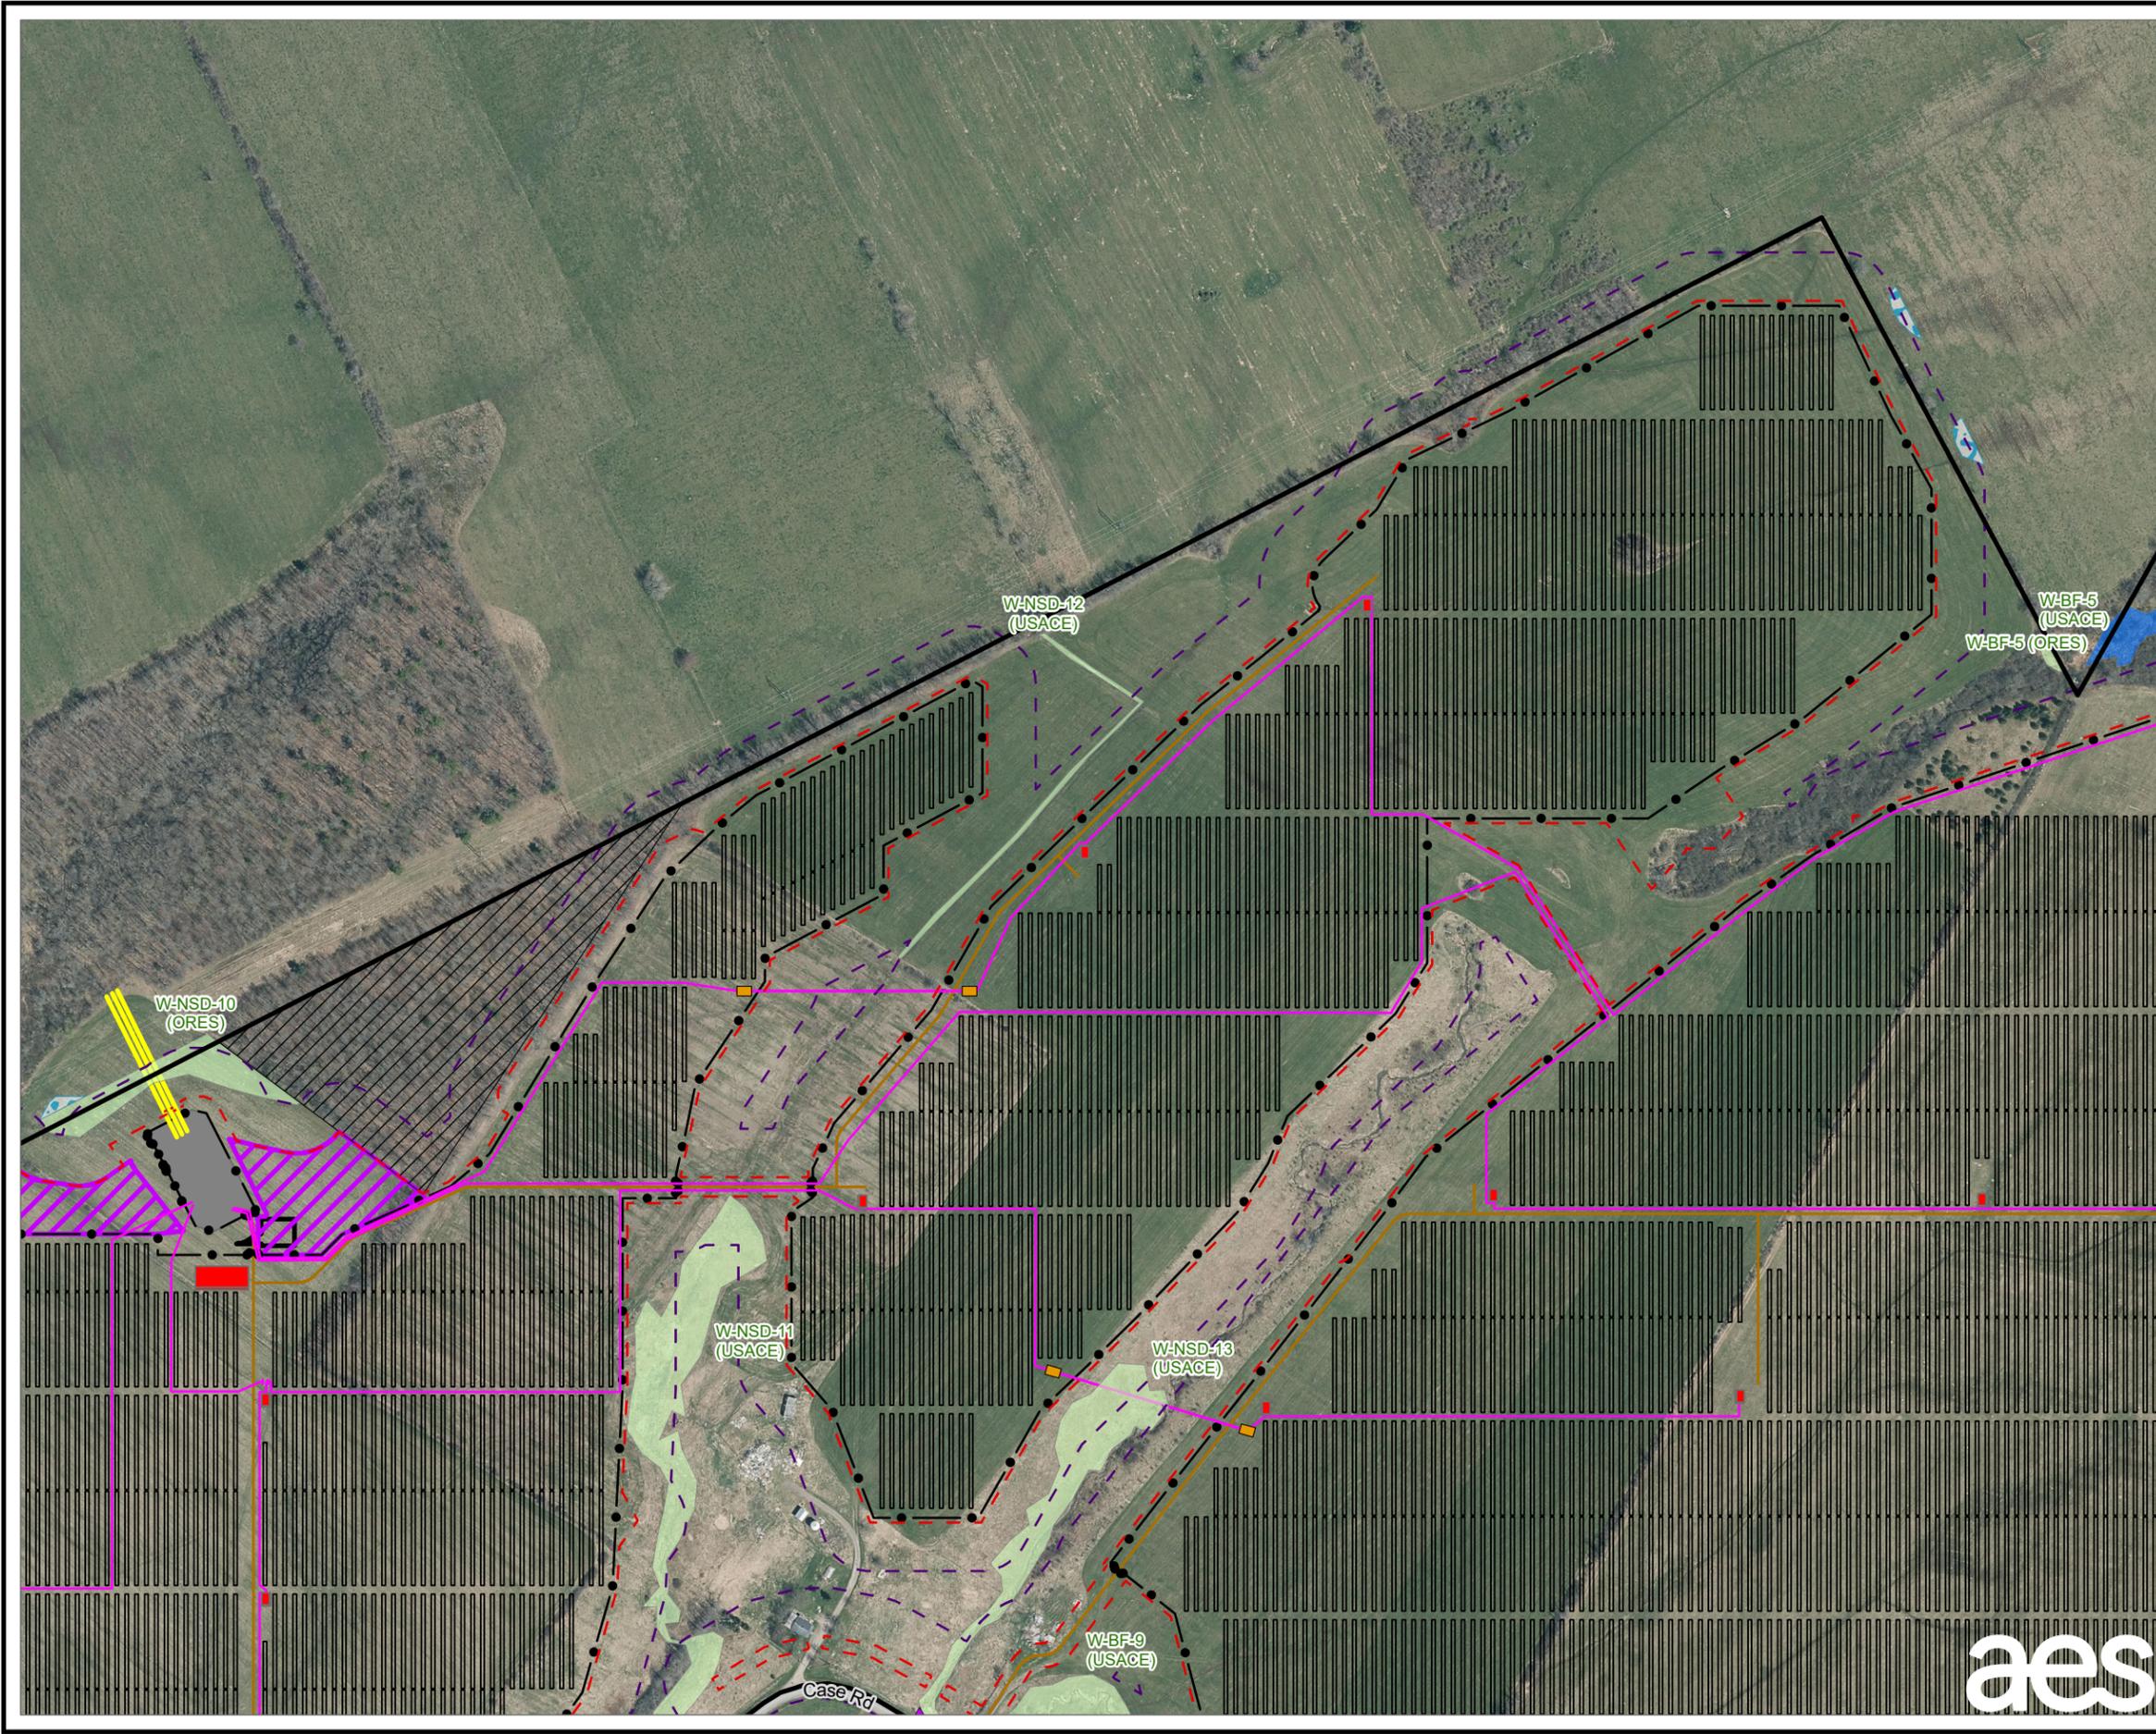

LEGEND

- PROPOSED SOLAR PANEL ARRAY
- PROPOSED INVERTER EQUIPMENT PAD
- PROPOSED LAYDOWN YARD
- PROPOSED COLLECTION SUBSTATION
- PROPOSED OPERATIONS AND MAINTENANCE YARD
- PROPOSED ACCESS ROAD
- PROPOSED FENCE
- PROPOSED OVERHEAD INTERCONNECT LINE
- PROPOSED UNDERGROUND COLLECTION LINE
- PROPOSED HDD PIT
- LIMIT OF DISTURBANCE
- 100-FOOT BUFFER OF LIMIT OF DISTURBANCE
- LANDOWNER-IMPOSED DEVELOPMENT RESTRICTED AREA
- FACILITY SITE
- EXISTING CULVERT
- DELINEATED PEM WETLAND
- DELINEATED PSS WETLAND
- APPROXIMATED FEATURES WITHIN 100 FEET OF LIMIT OF DISTURBANCE
- APPROXIMATED PEM WETLAND

NOTES:

1. THIS FIGURE IS DESIGNED TO BE VIEWED OR PRINTED IN COLOR AT 11X17.
2. NON-CONTIGUOUS PORTIONS OF FACILITY PARCELS WHICH ARE NOT CONTROLLED FOR USE AS PART OF THE FACILITY ARE NOT SHOWN ON THIS MAP.
3. THE WETLAND STUDY AREA CONSISTS OF THE FACILITY SITE EXCEPT AREAS OF LANDOWNER-IMPOSED DEVELOPMENT RESTRICTION.

BASE MAP: NYSGIS "LATEST ORTHOIMAGERY" ONLINE SERVICE LAYER.
 DATA SOURCES: TRC, NYSGIS.

1:4,200
1" = 350'

0 350 700 FEET

PROJECT:		RIVERSIDE SOLAR LLC TOWNS OF LYME & BROWNVILLE JEFFERSON COUNTY, NY
TITLE:		DELINEATED WETLANDS
DRAWN BY:	R. BARBER	PROJ. NO.: 373222
CHECKED BY:	A. KAILAS	FIGURE 14-1 Sheet 4 of 10
APPROVED BY:	S. KRANES	
DATE:	SEPTEMBER 2021	

215 GREENFIELD PKWY, STE 102
 LIVERPOOL, NY 13088



LEGEND

- PROPOSED SOLAR PANEL ARRAY
- PROPOSED INVERTER EQUIPMENT PAD
- PROPOSED ACCESS ROAD
- PROPOSED FENCE
- PROPOSED UNDERGROUND COLLECTION LINE
- PROPOSED HDD PIT
- LIMIT OF DISTURBANCE
- 100-FOOT BUFFER OF LIMIT OF DISTURBANCE
- LANDOWNER-IMPOSED DEVELOPMENT RESTRICTED AREA
- FACILITY SITE
- EXISTING CULVERT
- DELINEATED PEM WETLAND
- DELINEATED PSS WETLAND
- APPROXIMATED FEATURES WITHIN 100 FEET OF LIMIT OF DISTURBANCE
- APPROXIMATED PEM WETLAND

NOTES:

1. THIS FIGURE IS DESIGNED TO BE VIEWED OR PRINTED IN COLOR AT 11X17.
2. NON-CONTIGUOUS PORTIONS OF FACILITY PARCELS WHICH ARE NOT CONTROLLED FOR USE AS PART OF THE FACILITY ARE NOT SHOWN ON THIS MAP.
3. THE WETLAND STUDY AREA CONSISTS OF THE FACILITY SITE EXCEPT AREAS OF LANDOWNER-IMPOSED DEVELOPMENT RESTRICTION.

BASE MAP: NYSGIS "LATEST ORTHOIMAGERY" ONLINE SERVICE LAYER.
 DATA SOURCES: TRC, NYSGIS.


1:4,200
1" = 350'

0 350 700 FEET

PROJECT: RIVERSIDE SOLAR LLC TOWNS OF LYME & BROWNVILLE JEFFERSON COUNTY, NY	
TITLE: DELINEATED WETLANDS	
DRAWN BY: R. BARBER	PROJ. NO.: 373222
CHECKED BY: A. KAILAS	FIGURE 14-1 Sheet 5 of 10
APPROVED BY: S. KRANES	
DATE: SEPTEMBER 2021	



215 GREENFIELD PKWY, STE 102
LIVERPOOL, NY 13088

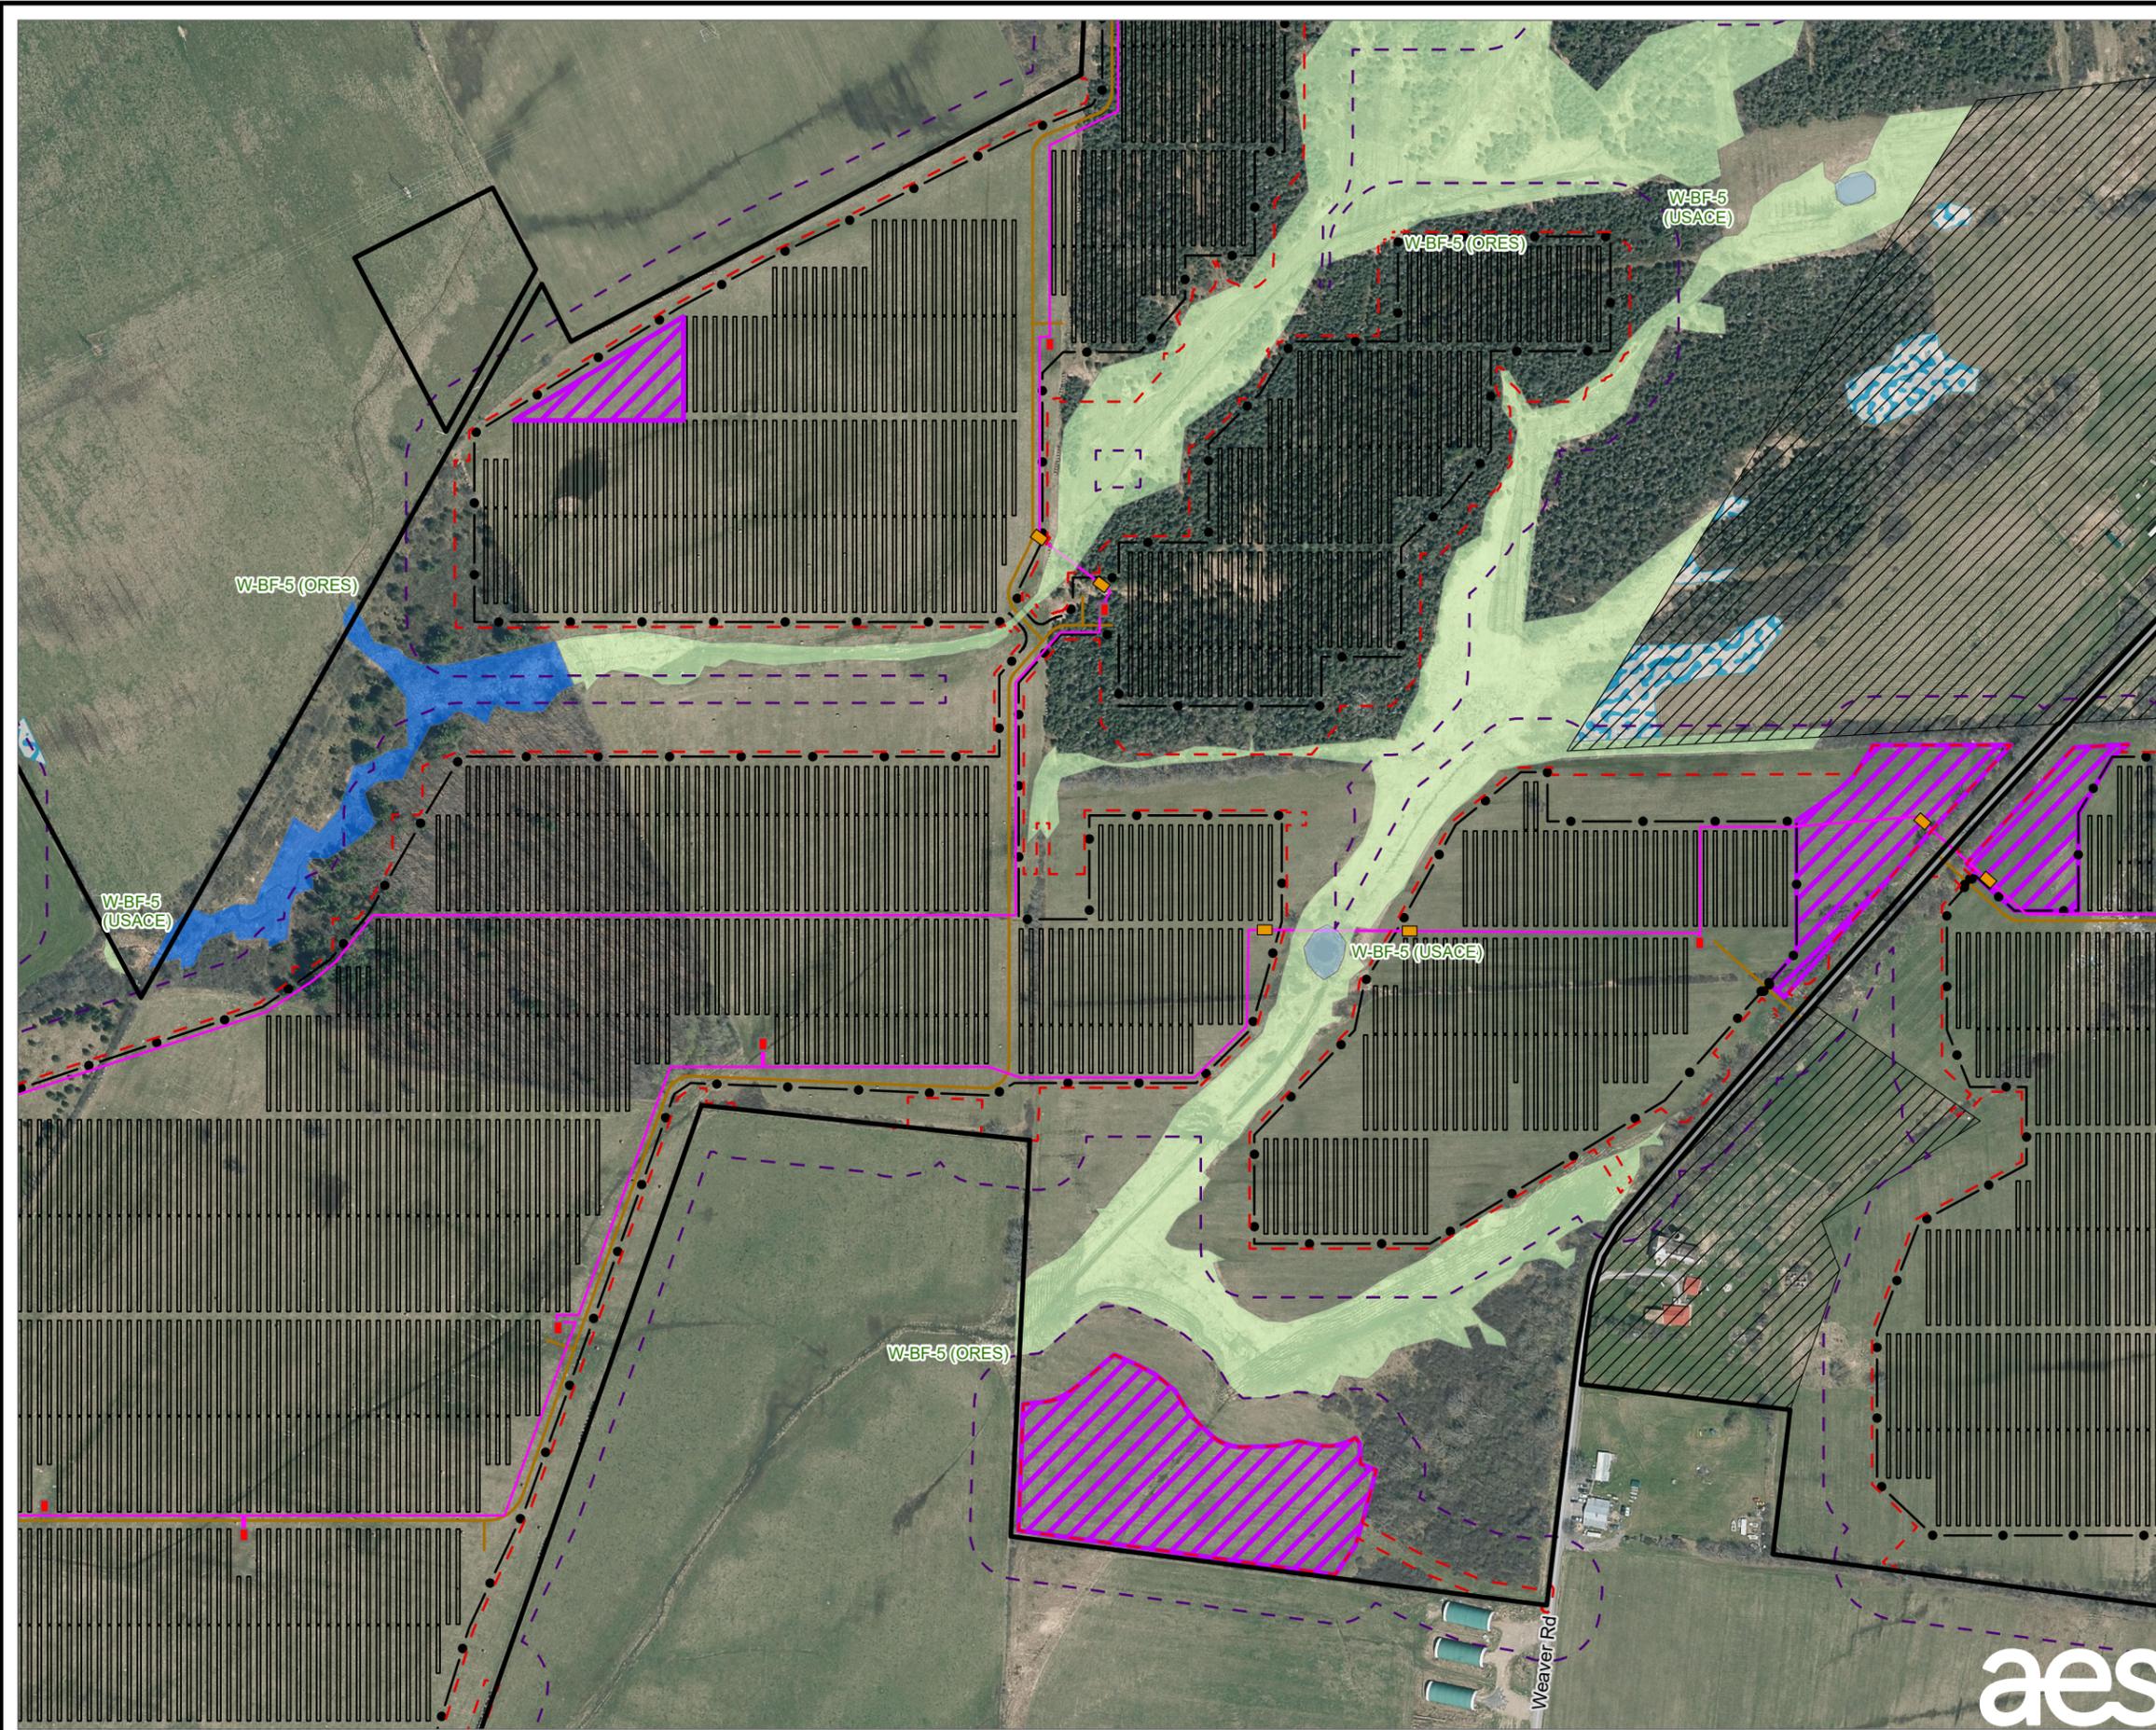


- LEGEND**
- PROPOSED SOLAR PANEL ARRAY
 - PROPOSED INVERTER EQUIPMENT PAD
 - PROPOSED LAYDOWN YARD
 - PROPOSED ACCESS ROAD
 - PROPOSED FENCE
 - PROPOSED UNDERGROUND COLLECTION LINE
 - PROPOSED HDD PIT
 - LIMIT OF DISTURBANCE
 - 100-FOOT BUFFER OF LIMIT OF DISTURBANCE
 - LANDOWNER-IMPOSED DEVELOPMENT RESTRICTED AREA
 - FACILITY SITE
 - DELINEATED PEM WETLAND
 - DELINEATED PSS WETLAND
 - DELINEATED PUB WETLAND
 - APPROXIMATED FEATURES WITHIN 100 FEET OF LIMIT OF DISTURBANCE
 - APPROXIMATED PEM WETLAND

NOTES:

1. THIS FIGURE IS DESIGNED TO BE VIEWED OR PRINTED IN COLOR AT 11X17.
2. NON-CONTIGUOUS PORTIONS OF FACILITY PARCELS WHICH ARE NOT CONTROLLED FOR USE AS PART OF THE FACILITY ARE NOT SHOWN ON THIS MAP.
3. THE WETLAND STUDY AREA CONSISTS OF THE FACILITY SITE EXCEPT AREAS OF LANDOWNER-IMPOSED DEVELOPMENT RESTRICTION.


BASE MAP: NYSGIS "LATEST ORTHOIMAGERY" ONLINE SERVICE LAYER.
 DATA SOURCES: TRC, NYSGIS.

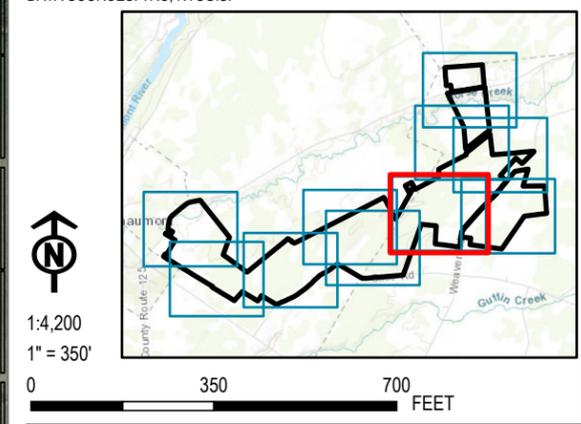

PROJECT: RIVERSIDE SOLAR LLC TOWNS OF LYME & BROWNVILLE JEFFERSON COUNTY, NY	
TITLE: DELINEATED WETLANDS	
DRAWN BY: R. BARBER	PROJ. NO.: 373222
CHECKED BY: A. KAILAS	FIGURE 14-1 Sheet 6 of 10
APPROVED BY: S. KRANES	
DATE: SEPTEMBER 2021	



215 GREENFIELD PKWY, STE 102
LIVERPOOL, NY 13088

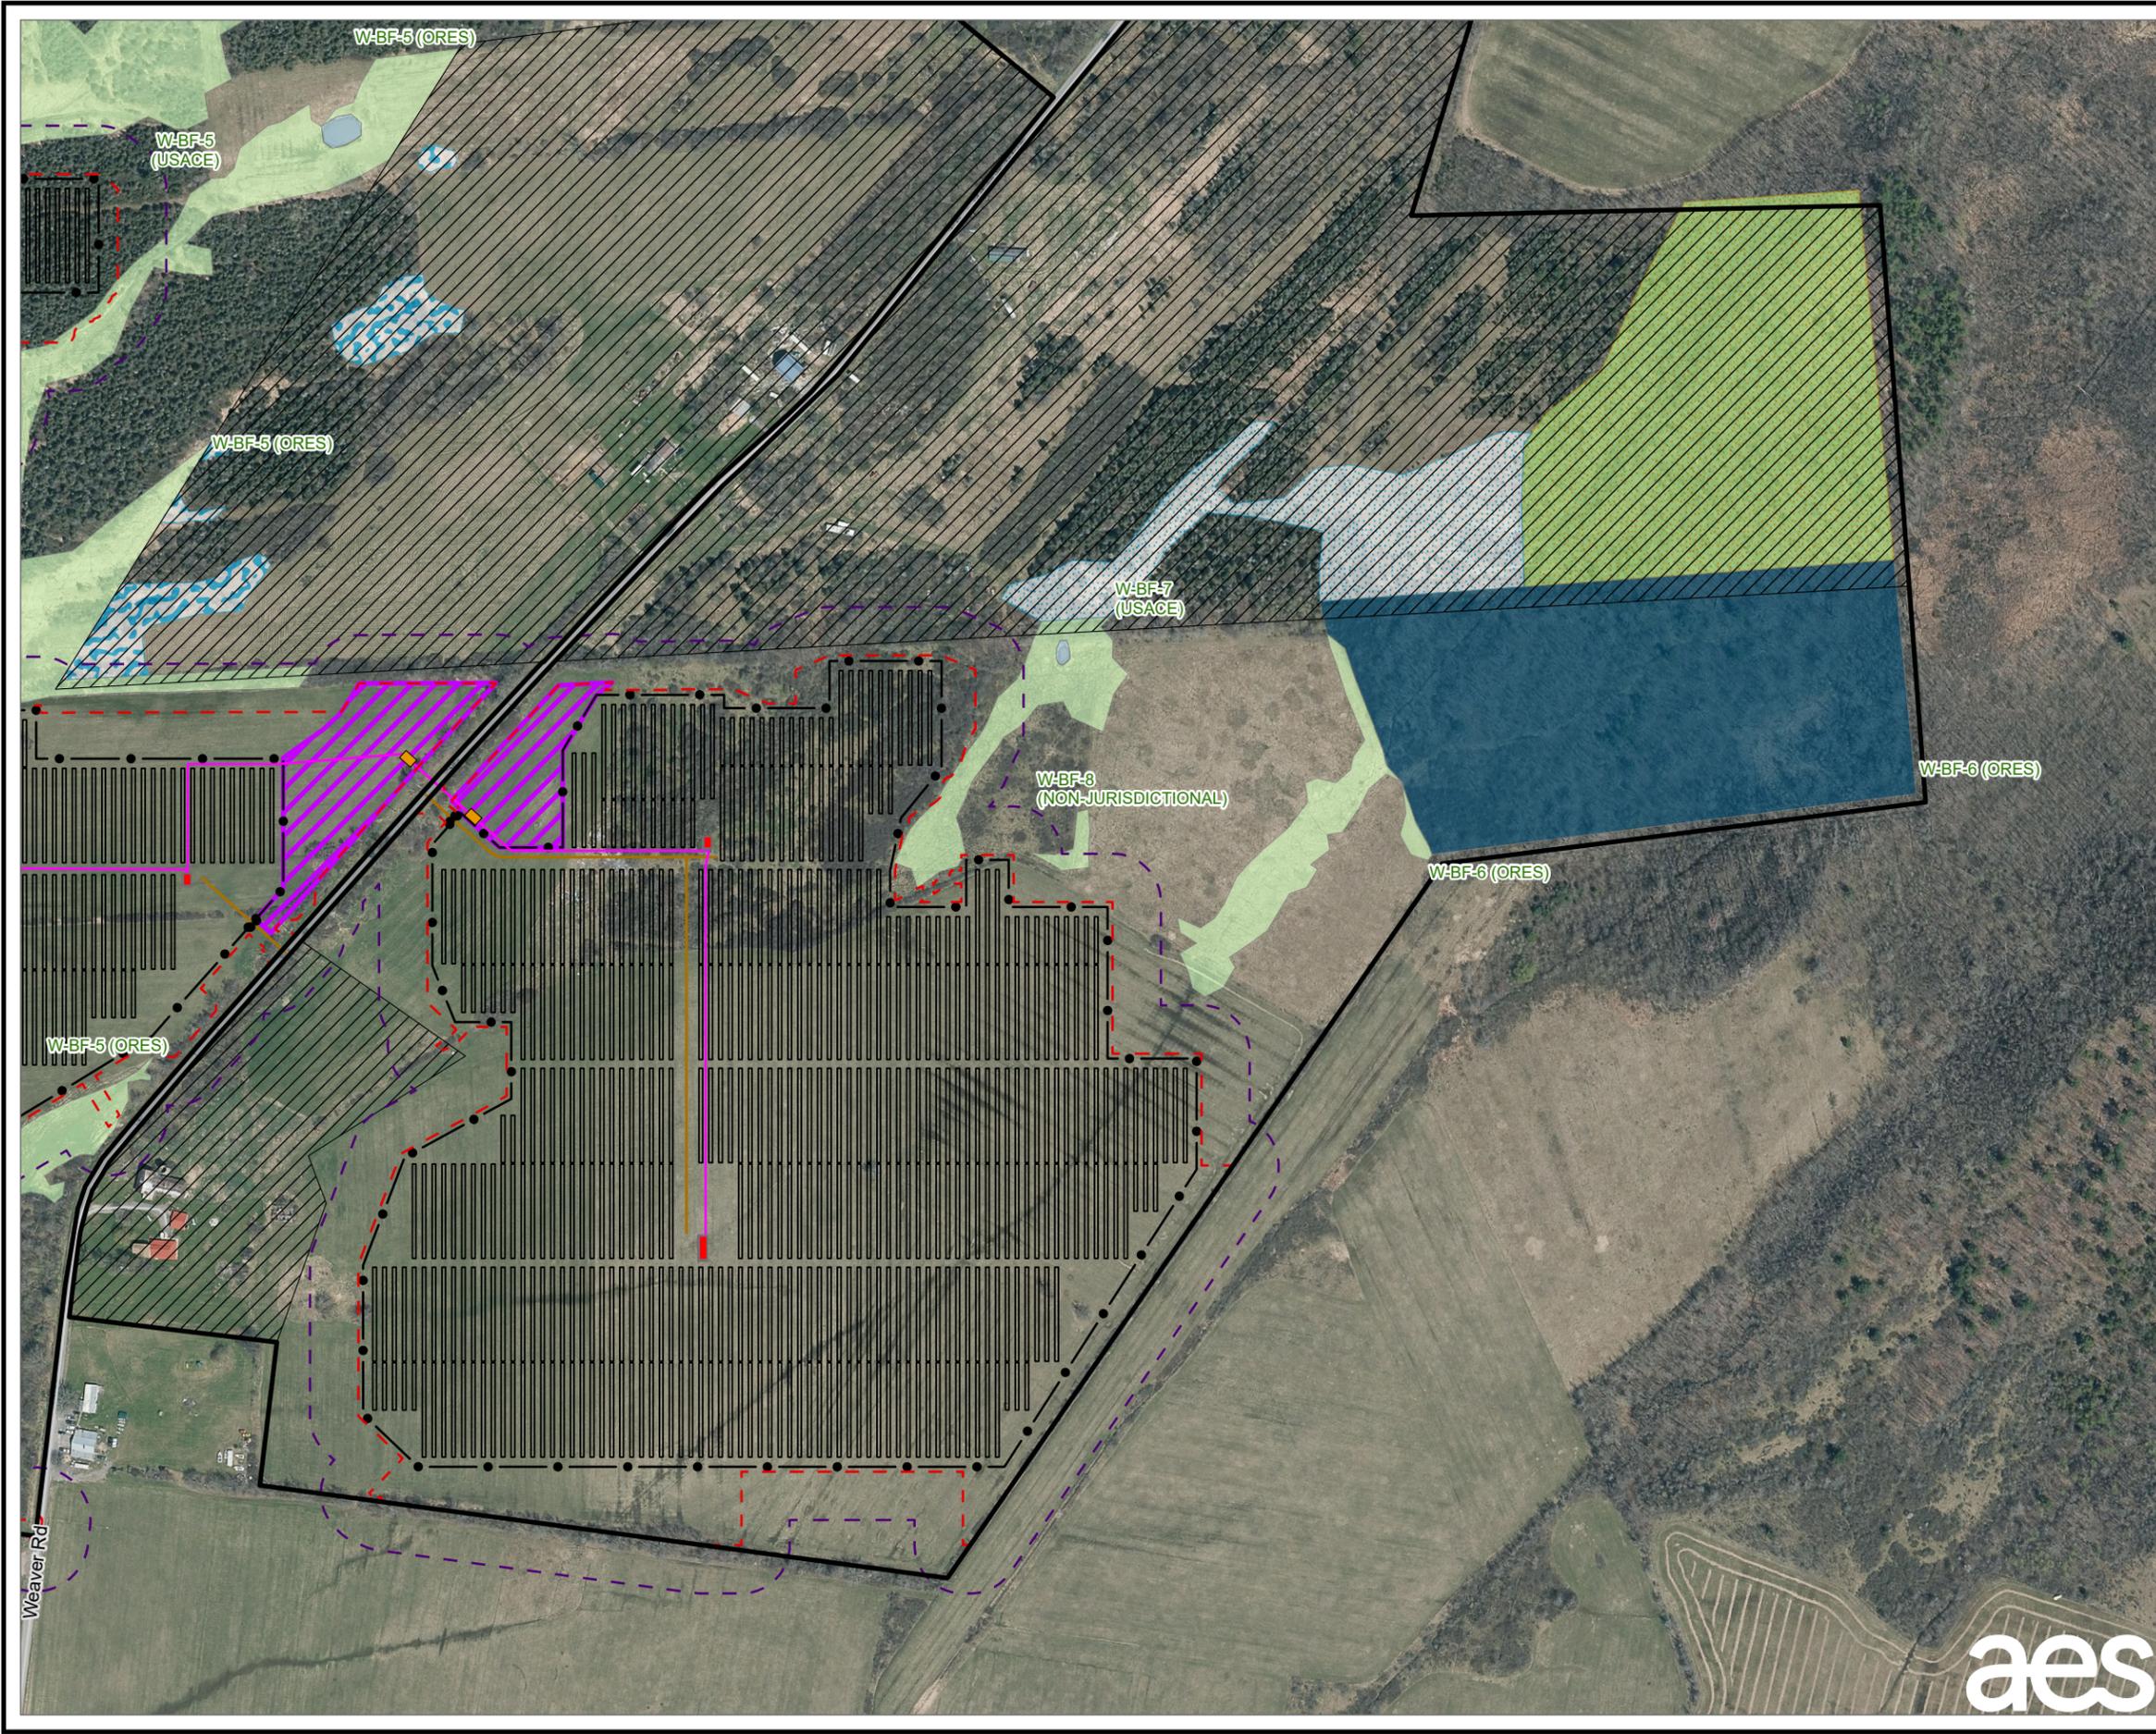

LEGEND

- PROPOSED SOLAR PANEL ARRAY
- PROPOSED INVERTER EQUIPMENT PAD
- PROPOSED LAYDOWN YARD
- PROPOSED ACCESS ROAD
- PROPOSED FENCE
- PROPOSED UNDERGROUND COLLECTION LINE
- PROPOSED HDD PIT
- LIMIT OF DISTURBANCE
- 100-FOOT BUFFER OF LIMIT OF DISTURBANCE
- LANDOWNER-IMPOSED DEVELOPMENT RESTRICTED AREA
- FACILITY SITE
- DELINEATED PEM WETLAND
- DELINEATED PFO WETLAND
- DELINEATED PUB WETLAND

APPROXIMATED FEATURES WITHIN 100 FEET OF LIMIT OF DISTURBANCE

- APPROXIMATED PEM WETLAND
- APPROXIMATED PFO WETLAND
- APPROXIMATED PSS WETLAND


NOTES:

1. THIS FIGURE IS DESIGNED TO BE VIEWED OR PRINTED IN COLOR AT 11X17.
2. NON-CONTIGUOUS PORTIONS OF FACILITY PARCELS WHICH ARE NOT CONTROLLED FOR USE AS PART OF THE FACILITY ARE NOT SHOWN ON THIS MAP.
3. THE WETLAND STUDY AREA CONSISTS OF THE FACILITY SITE EXCEPT AREAS OF LANDOWNER-IMPOSED DEVELOPMENT RESTRICTION.


BASE MAP: NYSGIS "LATEST ORTHOIMAGERY" ONLINE SERVICE LAYER.
 DATA SOURCES: TRC, NYSGIS.

1:4,200
1" = 350'

0 350 700 FEET

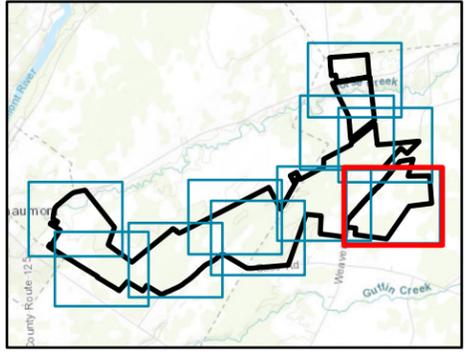PROJECT: RIVERSIDE SOLAR LLC TOWNS OF LYME & BROWNVILLE JEFFERSON COUNTY, NY	
TITLE: DELINEATED WETLANDS	
DRAWN BY: R. BARBER	PROJ. NO.: 373222
CHECKED BY: A. KAILAS	FIGURE 14-1 Sheet 7 of 10
APPROVED BY: S. KRANES	
DATE: SEPTEMBER 2021	
  215 GREENFIELD PKWY, STE 102 LIVERPOOL, NY 13088	

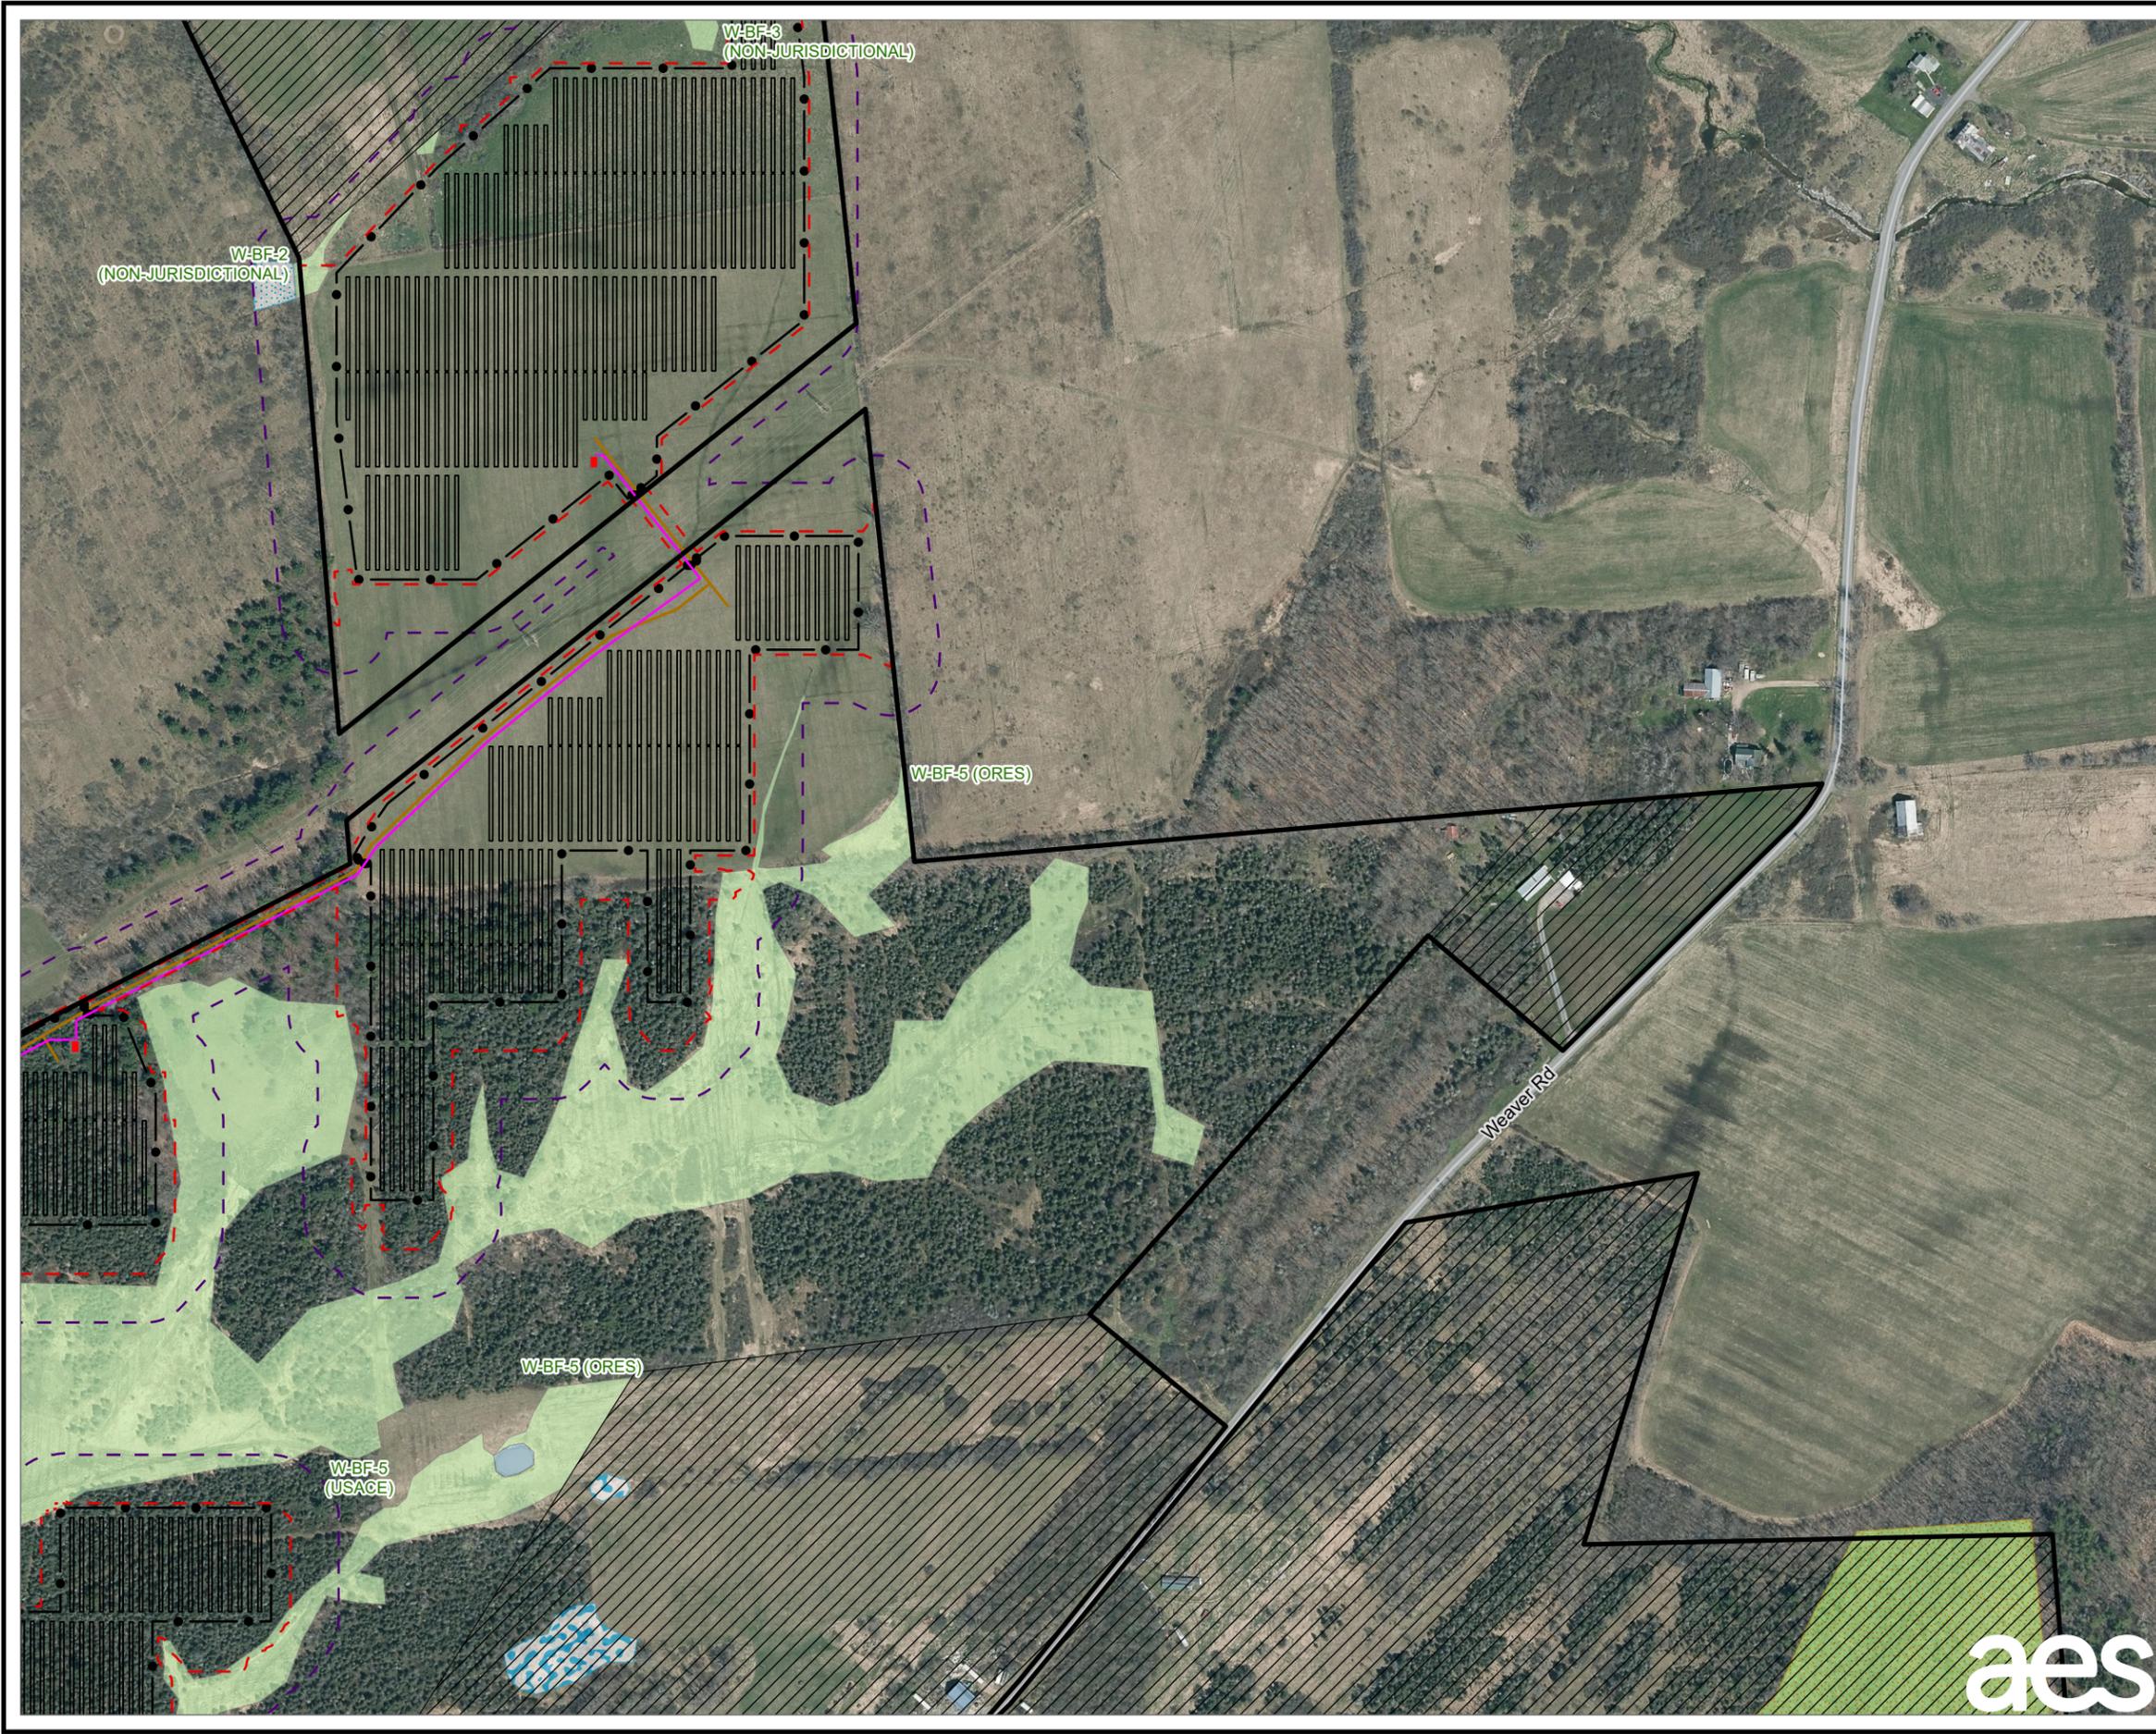


- LEGEND**
- PROPOSED SOLAR PANEL ARRAY
 - PROPOSED INVERTER EQUIPMENT PAD
 - PROPOSED ACCESS ROAD
 - PROPOSED FENCE
 - PROPOSED UNDERGROUND COLLECTION LINE
 - LIMIT OF DISTURBANCE
 - 100-FOOT BUFFER OF LIMIT OF DISTURBANCE
 - LANDOWNER-IMPOSED DEVELOPMENT RESTRICTED AREA
 - FACILITY SITE
 - DELINEATED PEM WETLAND
 - DELINEATED PUB WETLAND
- APPROXIMATED FEATURES WITHIN 100 FEET OF LIMIT OF DISTURBANCE
- APPROXIMATED PEM WETLAND
 - APPROXIMATED PFO WETLAND
 - APPROXIMATED PSS WETLAND

NOTES:


1. THIS FIGURE IS DESIGNED TO BE VIEWED OR PRINTED IN COLOR AT 11X17.
2. NON-CONTIGUOUS PORTIONS OF FACILITY PARCELS WHICH ARE NOT CONTROLLED FOR USE AS PART OF THE FACILITY ARE NOT SHOWN ON THIS MAP.
3. THE WETLAND STUDY AREA CONSISTS OF THE FACILITY SITE EXCEPT AREAS OF LANDOWNER-IMPOSED DEVELOPMENT RESTRICTION.

BASE MAP: NYSGIS "LATEST ORTHOIMAGERY" ONLINE SERVICE LAYER.
 DATA SOURCES: TRC, NYSGIS.

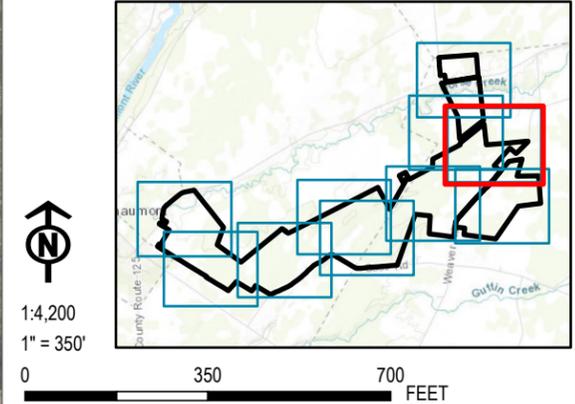

PROJECT:		RIVERSIDE SOLAR LLC TOWNS OF LYME & BROWNVILLE JEFFERSON COUNTY, NY	
TITLE:		DELINEATED WETLANDS	
DRAWN BY:	R. BARBER	PROJ. NO.:	373222
CHECKED BY:	A. KAILAS	FIGURE 14-1 Sheet 8 of 10	
APPROVED BY:	S. KRANES		
DATE:	SEPTEMBER 2021		



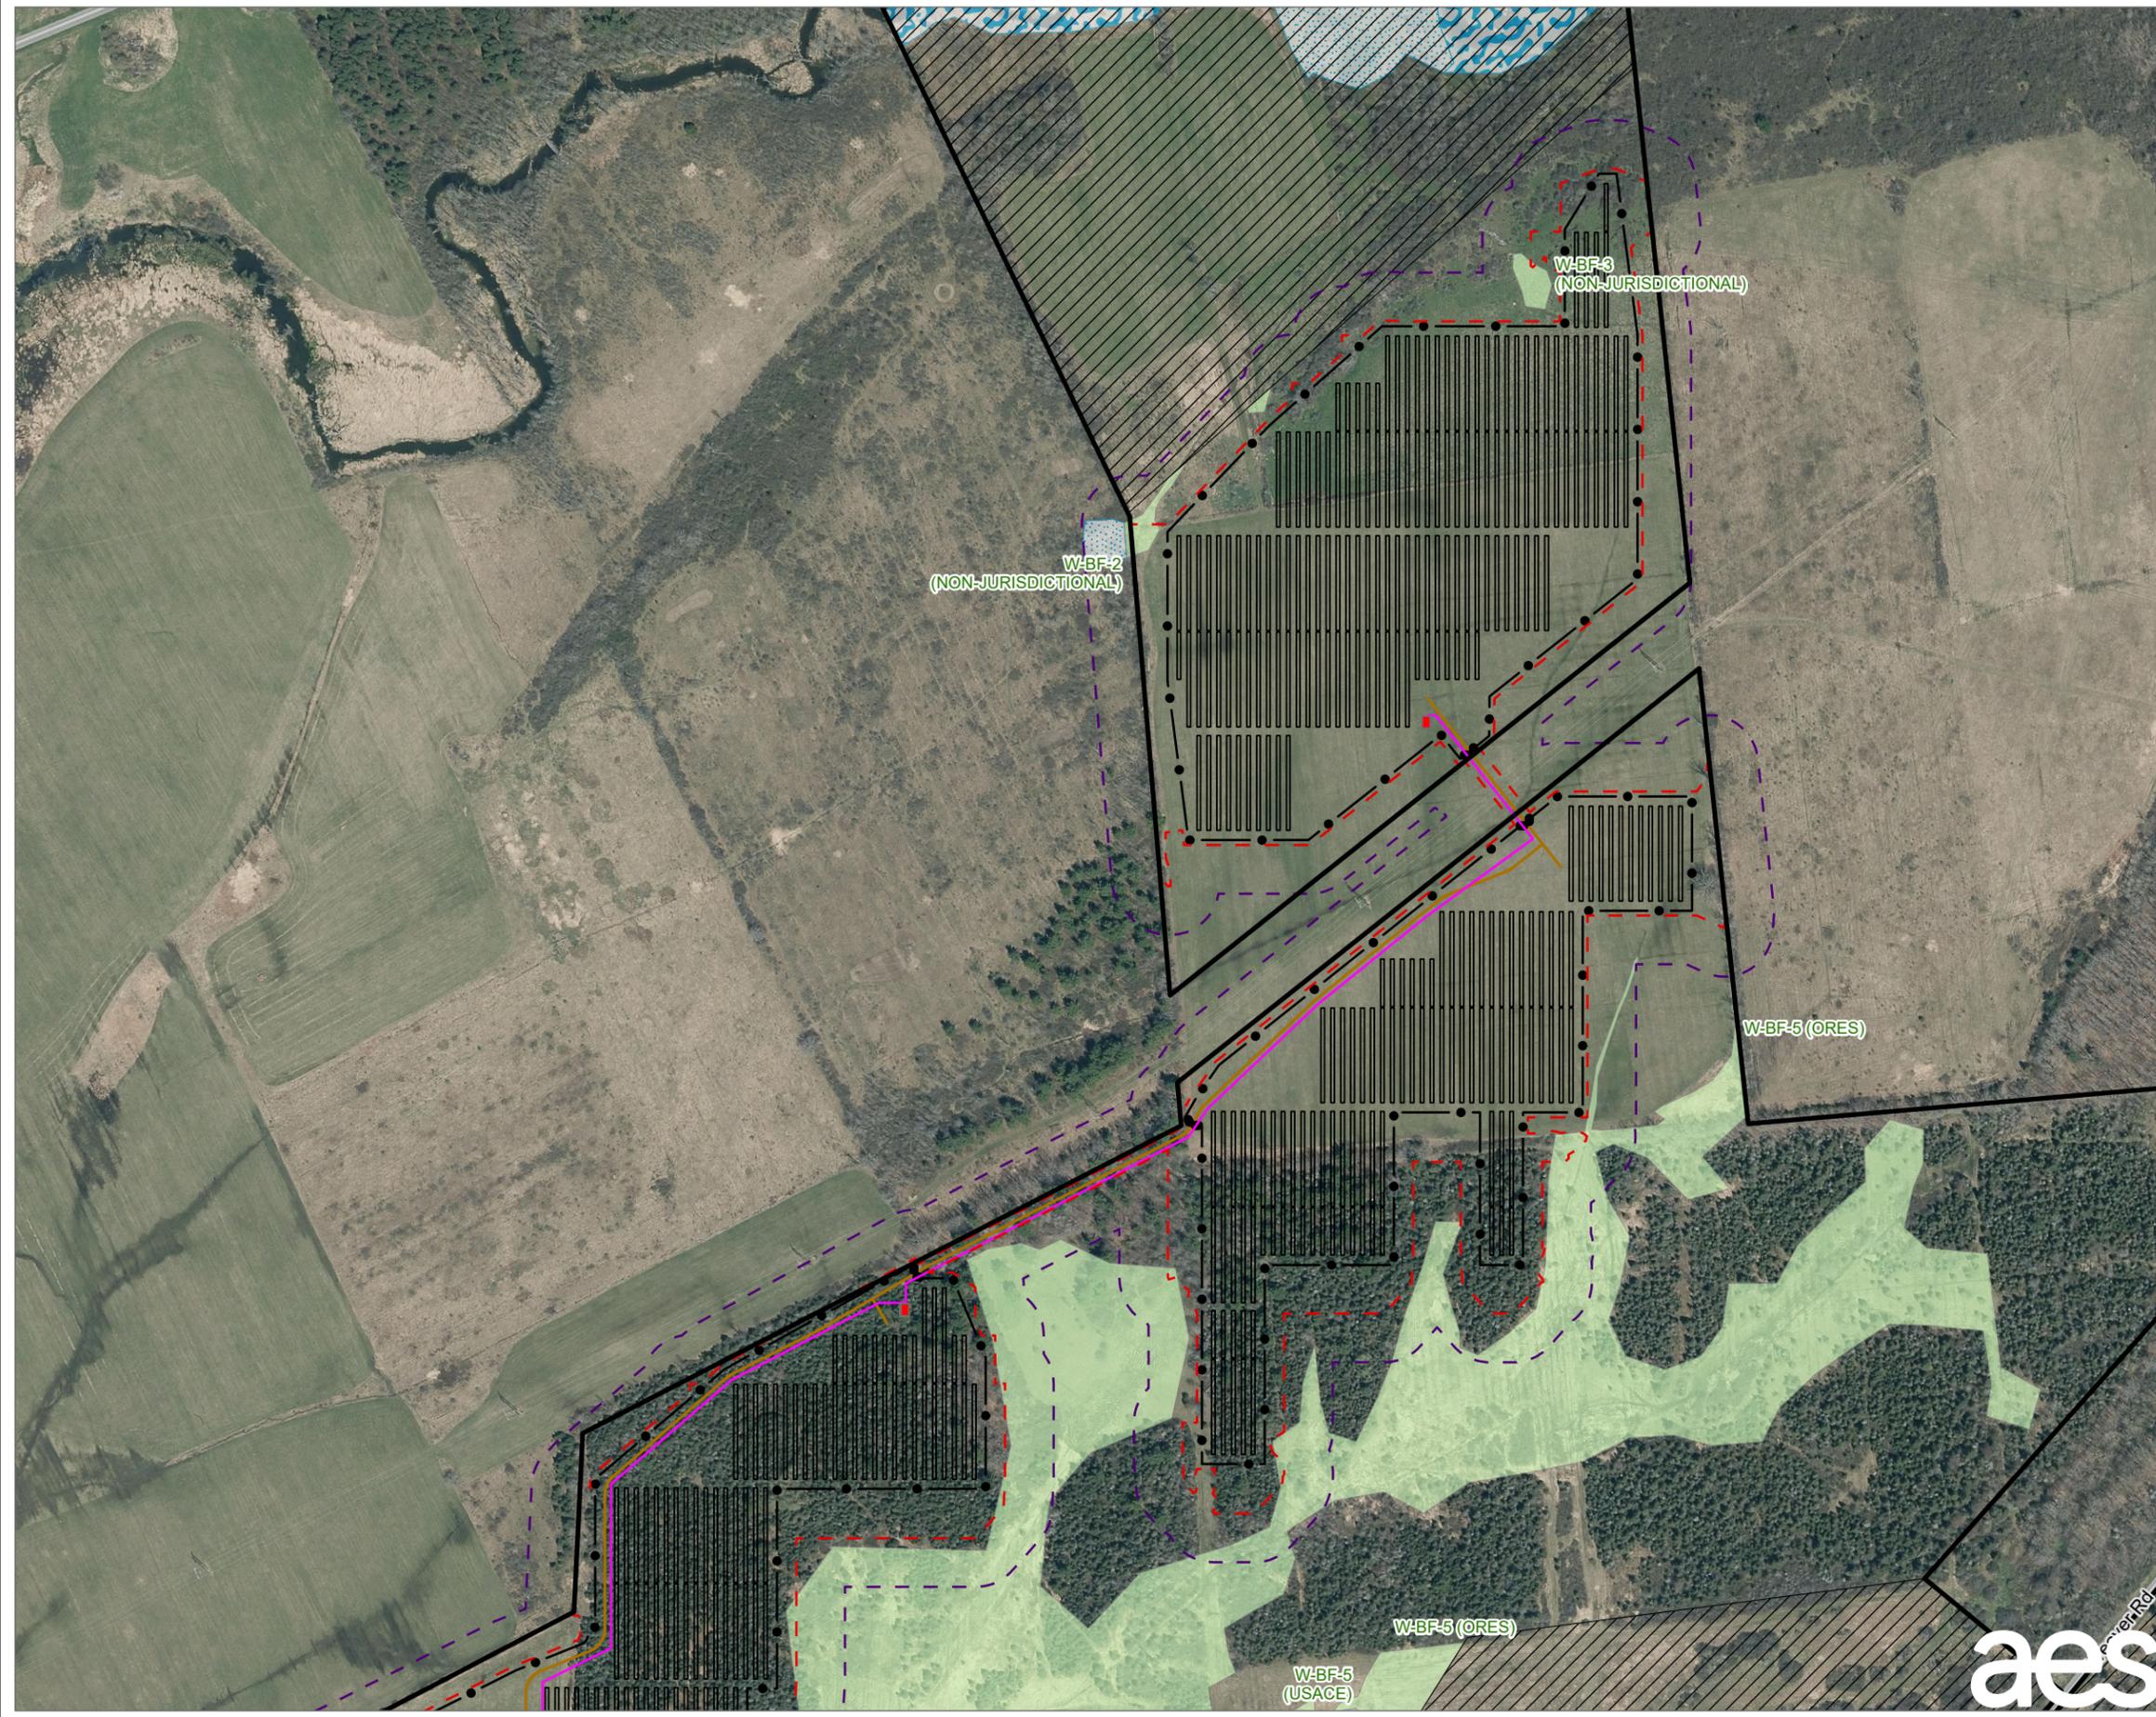


- LEGEND**
- PROPOSED SOLAR PANEL ARRAY
 - PROPOSED INVERTER EQUIPMENT PAD
 - PROPOSED ACCESS ROAD
 - PROPOSED FENCE
 - PROPOSED UNDERGROUND COLLECTION LINE
 - LIMIT OF DISTURBANCE
 - 100-FOOT BUFFER OF LIMIT OF DISTURBANCE
 - LANDOWNER-IMPOSED DEVELOPMENT RESTRICTED AREA
 - FACILITY SITE
 - DELINEATED PEM WETLAND
 - DELINEATED PUB WETLAND
- APPROXIMATED FEATURES WITHIN 100 FEET OF LIMIT OF DISTURBANCE
- APPROXIMATED PEM WETLAND
 - APPROXIMATED PSS WETLAND


NOTES:

1. THIS FIGURE IS DESIGNED TO BE VIEWED OR PRINTED IN COLOR AT 11X17.
2. NON-CONTIGUOUS PORTIONS OF FACILITY PARCELS WHICH ARE NOT CONTROLLED FOR USE AS PART OF THE FACILITY ARE NOT SHOWN ON THIS MAP.
3. THE WETLAND STUDY AREA CONSISTS OF THE FACILITY SITE EXCEPT AREAS OF LANDOWNER-IMPOSED DEVELOPMENT RESTRICTION.

BASE MAP: NYSGIS "LATEST ORTHOIMAGERY" ONLINE SERVICE LAYER.
 DATA SOURCES: TRC, NYSGIS.

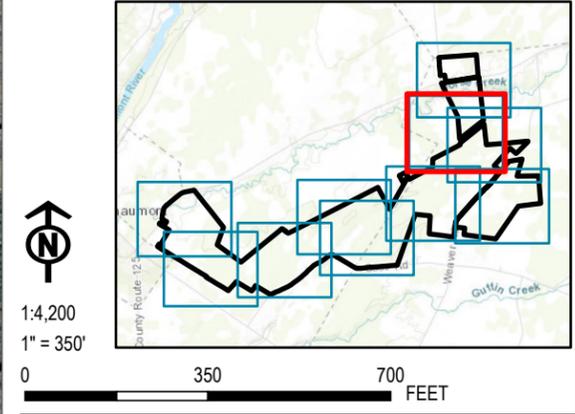

PROJECT: RIVERSIDE SOLAR LLC TOWNS OF LYME & BROWNVILLE JEFFERSON COUNTY, NY	
TITLE: DELINEATED WETLANDS	
DRAWN BY: R. BARBER	PROJ. NO.: 373222
CHECKED BY: A. KAILAS	FIGURE 14-1 Sheet 9 of 10
APPROVED BY: S. KRANES	
DATE: SEPTEMBER 2021	
215 GREENFIELD PKWY, STE 102 LIVERPOOL, NY 13088	

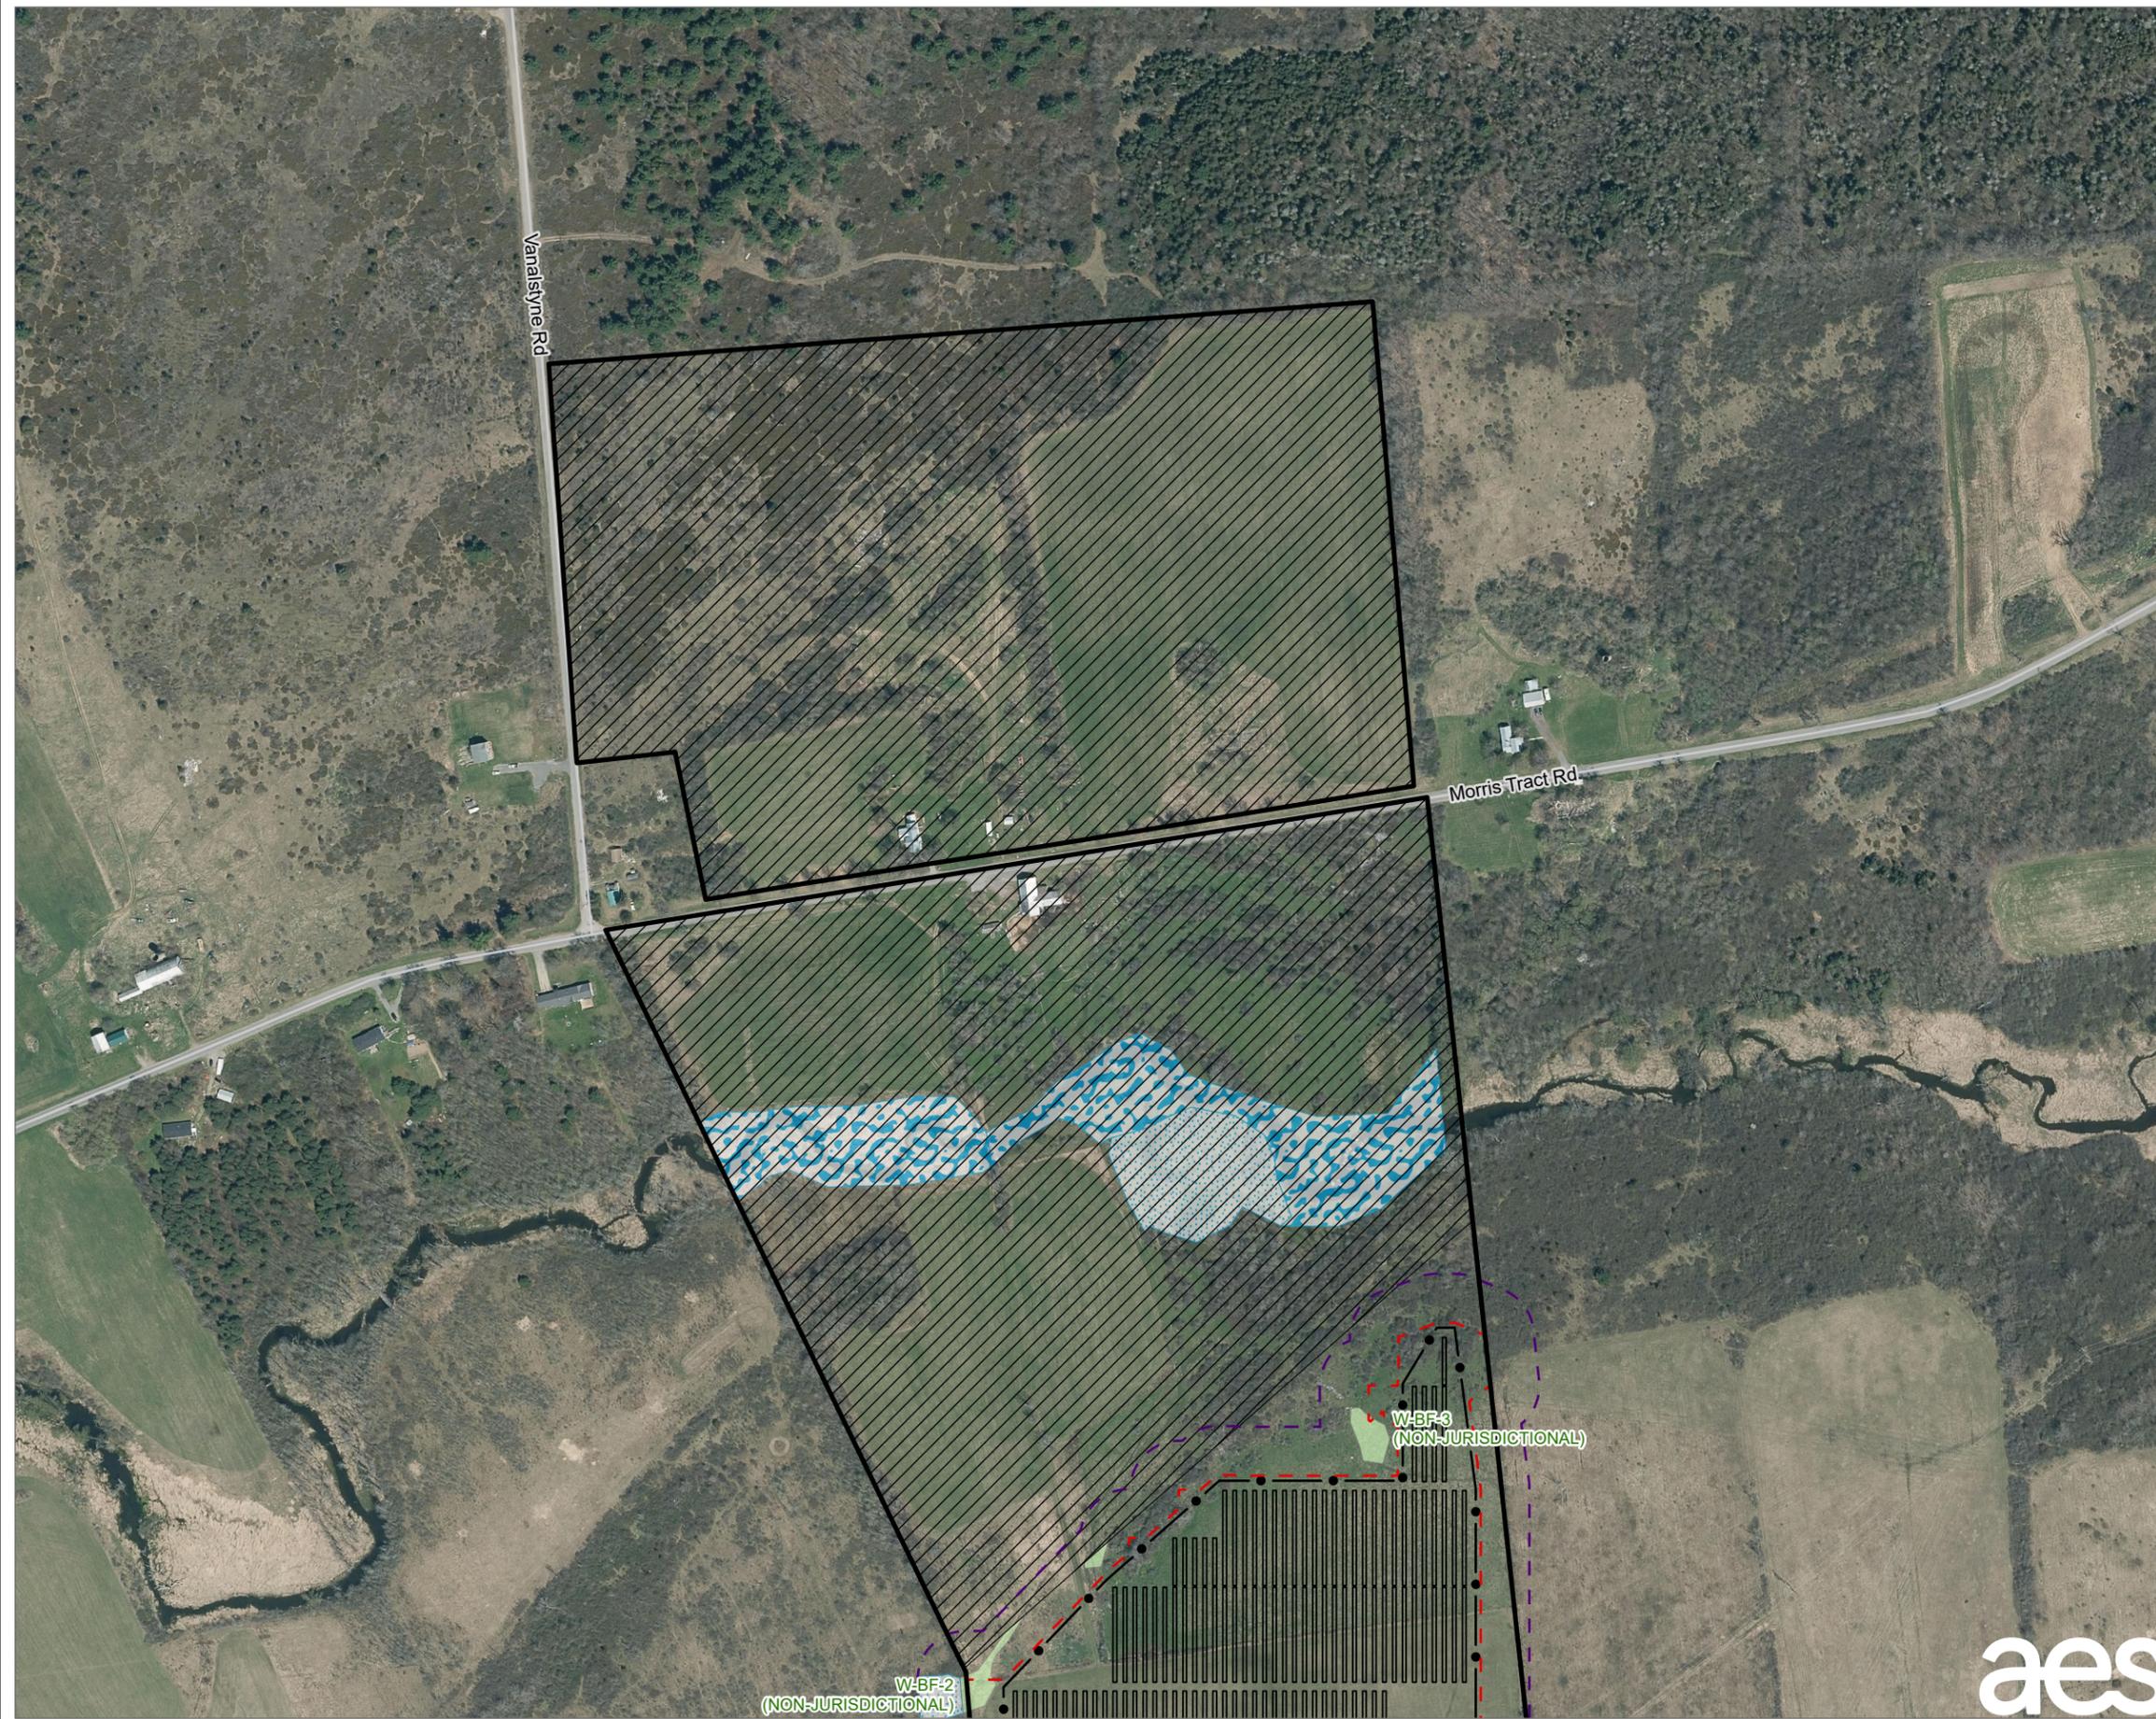


- LEGEND**
- PROPOSED SOLAR PANEL ARRAY
 - PROPOSED FENCE
 - LIMIT OF DISTURBANCE
 - 100-FOOT BUFFER OF LIMIT OF DISTURBANCE
 - LANDOWNER-IMPOSED DEVELOPMENT RESTRICTED AREA
 - FACILITY SITE
 - DELINEATED PEM WETLAND
- APPROXIMATED FEATURES WITHIN 100 FEET OF LIMIT OF DISTURBANCE
- APPROXIMATED PEM WETLAND
 - APPROXIMATED PSS WETLAND

NOTES:

1. THIS FIGURE IS DESIGNED TO BE VIEWED OR PRINTED IN COLOR AT 11X17.
2. NON-CONTIGUOUS PORTIONS OF FACILITY PARCELS WHICH ARE NOT CONTROLLED FOR USE AS PART OF THE FACILITY ARE NOT SHOWN ON THIS MAP.
3. THE WETLAND STUDY AREA CONSISTS OF THE FACILITY SITE EXCEPT AREAS OF LANDOWNER-IMPOSED DEVELOPMENT RESTRICTION.

BASE MAP: NYSGIS "LATEST ORTHOIMAGERY" ONLINE SERVICE LAYER.
 DATA SOURCES: TRC, NYSGIS.

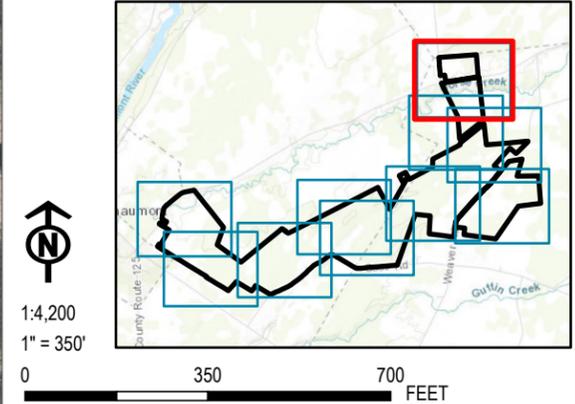

PROJECT:		RIVERSIDE SOLAR LLC TOWNS OF LYME & BROWNVILLE JEFFERSON COUNTY, NY	
TITLE:		DELINEATED WETLANDS	
DRAWN BY:	R. BARBER	PROJ. NO.:	373222
CHECKED BY:	A. KAILAS	FIGURE 14-1 Sheet 10 of 10	
APPROVED BY:	S. KRANES		
DATE:	SEPTEMBER 2021		

