



LEGEND

 FACILITY SITE



NOTES:

- 1. NO NON-JURISDICTIONAL DRAINAGE DITCHES WERE OBSERVED.
- 2. THIS FIGURE IS DESIGNED TO BE VIEWED OR PRINTED IN COLOR AT 11X17.

BASE MAP: NYSGIS "LATEST ORTHOIMAGERY" 2021 ONLINE SERVICE



1:4,200
1" = 350'

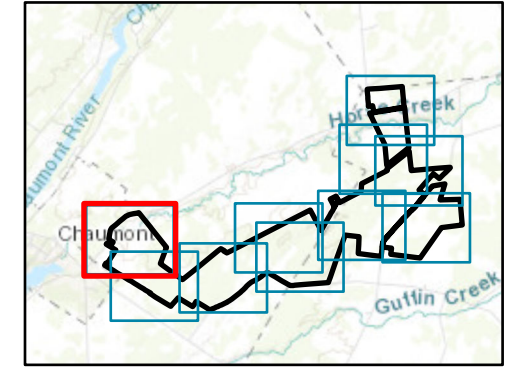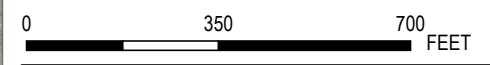

PROJECT:		RIVERSIDE SOLAR LLC TOWNS OF LYME & BROWNVILLE JEFFERSON COUNTY, NY	
TITLE:		LOCATION OF DRAINAGE FEATURES WITHIN THE FACILITY SITE	
DRAWN BY:	R. BARBER	PROJ. NO.:	373222
CHECKED BY:	A. KAILAS	FIGURE 15-2 <i>Sheet 1 of 10</i>	
APPROVED BY:	S. KRANES		
DATE:	SEPTEMBER 2021		





LEGEND
 FACILITY SITE

NOTES:
1. NO NON-JURISDICTIONAL DRAINAGE DITCHES WERE OBSERVED.
2. THIS FIGURE IS DESIGNED TO BE VIEWED OR PRINTED IN COLOR AT 11X17.

BASE MAP: NYSGIS "LATEST ORTHOIMAGERY" 2021 ONLINE SERVICE

1:4,200
1" = 350'

PROJECT:		RIVERSIDE SOLAR LLC TOWNS OF LYME & BROWNVILLE JEFFERSON COUNTY, NY	
TITLE:		LOCATION OF DRAINAGE FEATURES WITHIN THE FACILITY SITE	
DRAWN BY:	R. BARBER	PROJ. NO.:	373222
CHECKED BY:	A. KAILAS	FIGURE 15-2 <i>Sheet 2 of 10</i>	
APPROVED BY:	S. KRANES		
DATE:	SEPTEMBER 2021		

215 GREENFIELD PKWY, STE 102
LIVERPOOL, NY 13088



LEGEND
 EXISTING CULVERTS
 FACILITY SITE

NOTES:
1. NO NON-JURISDICTIONAL DRAINAGE DITCHES WERE OBSERVED.
2. THIS FIGURE IS DESIGNED TO BE VIEWED OR PRINTED IN COLOR AT 11X17.

BASE MAP: NYSGIS "LATEST ORTHOIMAGERY" 2021 ONLINE SERVICE



1:4,200
1" = 350'

0 350 700 FEET

PROJECT:		RIVERSIDE SOLAR LLC TOWNS OF LYME & BROWNVILLE JEFFERSON COUNTY, NY	
TITLE:		LOCATION OF DRAINAGE FEATURES WITHIN THE FACILITY SITE	
DRAWN BY:	R. BARBER	PROJ. NO.:	373222
CHECKED BY:	A. KAILAS	FIGURE 15-2 <i>Sheet 3 of 10</i>	
APPROVED BY:	S. KRANES		
DATE:	SEPTEMBER 2021		


215 GREENFIELD PKWY, STE 102
LIVERPOOL, NY 13088





LEGEND
 EXISTING CULVERTS
 FACILITY SITE



NOTES:
1. NO NON-JURISDICTIONAL DRAINAGE DITCHES WERE OBSERVED.
2. THIS FIGURE IS DESIGNED TO BE VIEWED OR PRINTED IN COLOR AT 11X17.

BASE MAP: NYSGIS "LATEST ORTHOIMAGERY" 2021 ONLINE SERVICE

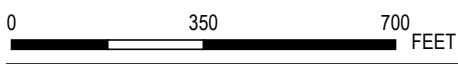

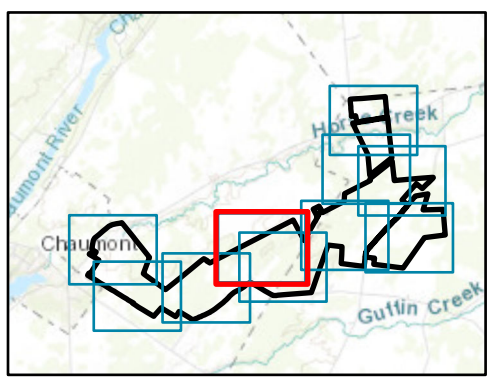
1:4,200
1" = 350'


0 350 700 FEET




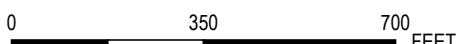
PROJECT:		RIVERSIDE SOLAR LLC TOWNS OF LYME & BROWNVILLE JEFFERSON COUNTY, NY	
TITLE:		LOCATION OF DRAINAGE FEATURES WITHIN THE FACILITY SITE	
DRAWN BY:	R. BARBER	PROJ. NO.:	373222
CHECKED BY:	A. KAILAS	FIGURE 15-2 <i>Sheet 4 of 10</i>	
APPROVED BY:	S. KRANES		
DATE:	SEPTEMBER 2021		
		 215 GREENFIELD PKWY, STE 102 LIVERPOOL, NY 13088	




LEGEND
 EXISTING CULVERTS
 FACILITY SITE



NOTES:
1. NO NON-JURISDICTIONAL DRAINAGE DITCHES WERE OBSERVED.
2. THIS FIGURE IS DESIGNED TO BE VIEWED OR PRINTED IN COLOR AT 11X17.

BASE MAP: NYSGIS "LATEST ORTHOIMAGERY" 2021 ONLINE SERVICE

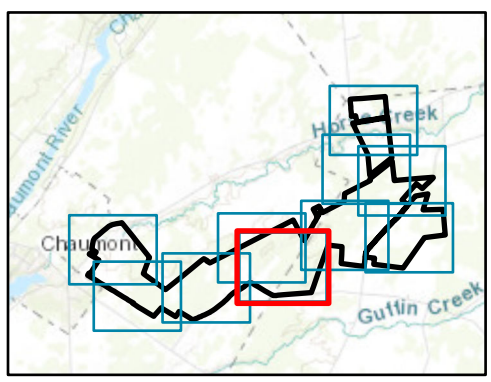

1:4,200
1" = 350'




PROJECT:		RIVERSIDE SOLAR LLC TOWNS OF LYME & BROWNVILLE JEFFERSON COUNTY, NY	
TITLE:		LOCATION OF DRAINAGE FEATURES WITHIN THE FACILITY SITE	
DRAWN BY:	R. BARBER	PROJ. NO.:	373222
CHECKED BY:	A. KAILAS	FIGURE 15-2 Sheet 5 of 10	
APPROVED BY:	S. KRANES		
DATE:	SEPTEMBER 2021		



215 GREENFIELD PKWY, STE 102
LIVERPOOL, NY 13088

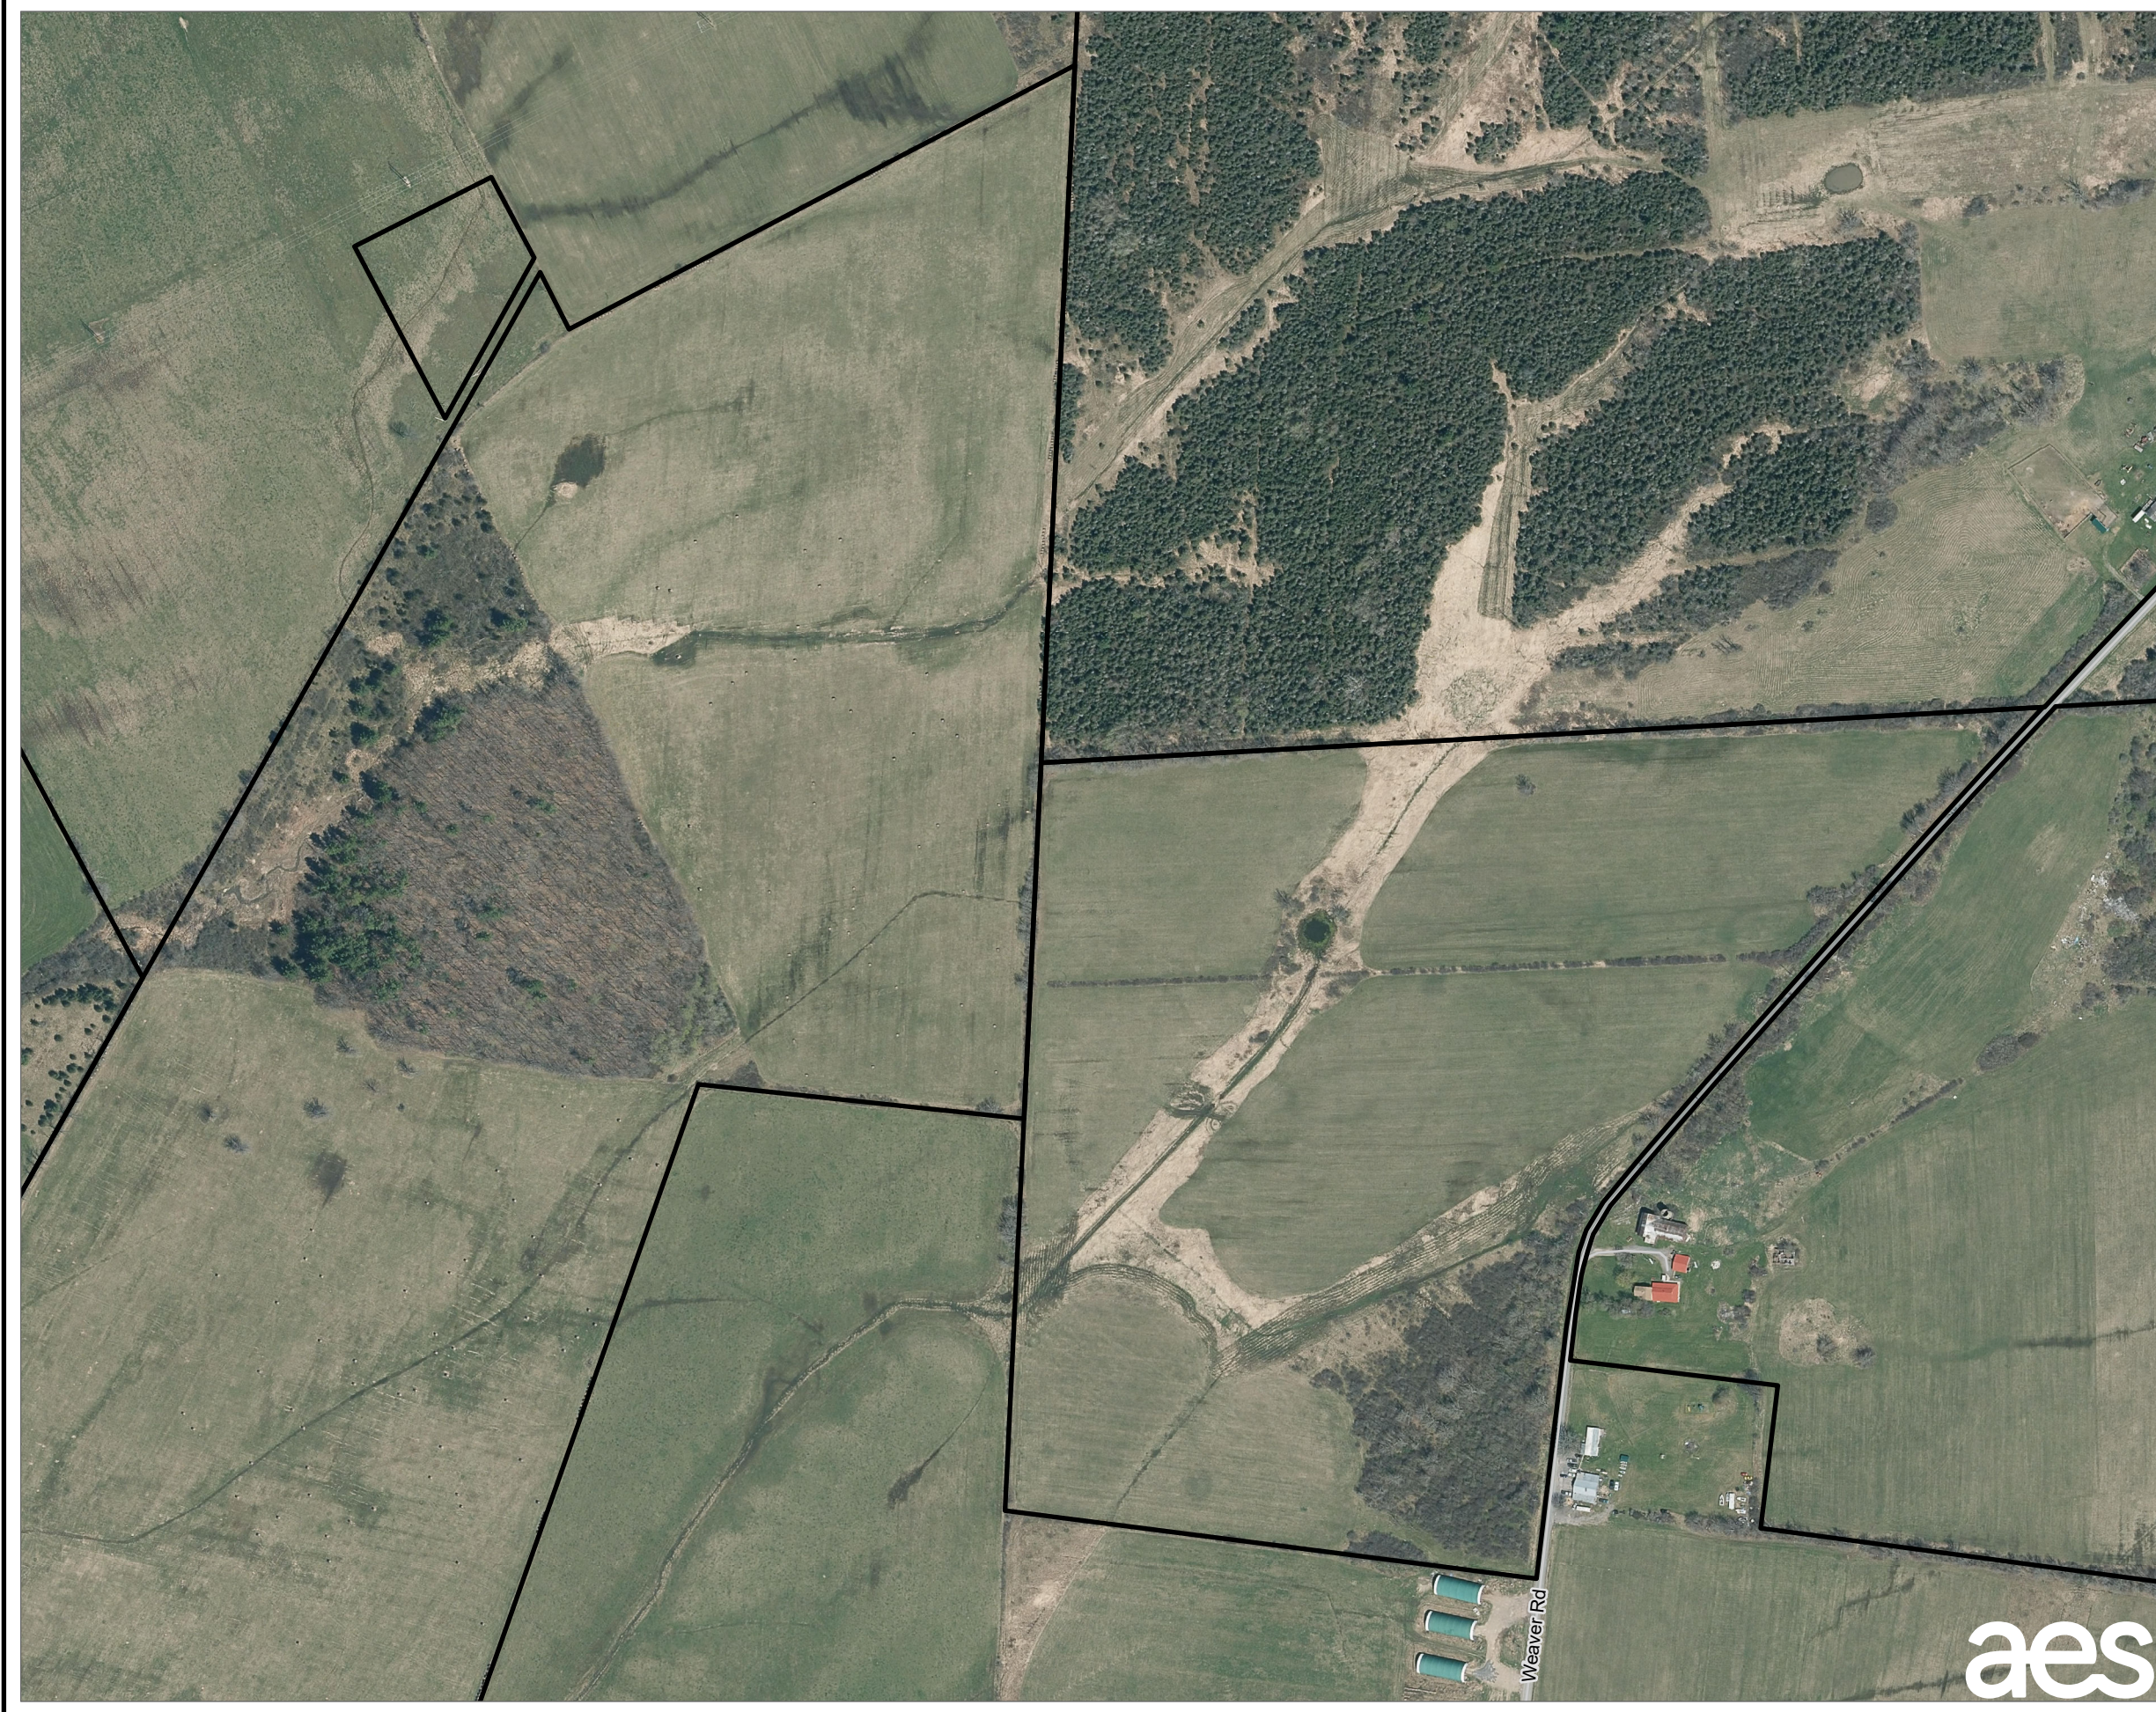

LEGEND

FACILITY SITE

NOTES:
1. NO NON-JURISDICTIONAL DRAINAGE DITCHES WERE OBSERVED.
2. THIS FIGURE IS DESIGNED TO BE VIEWED OR PRINTED IN COLOR AT 11X17.

BASE MAP: NYSGIS "LATEST ORTHOIMAGERY" 2021 ONLINE SERVICE

N

1:4,200
1" = 350'


0

350

700

FEET

PROJECT:		RIVERSIDE SOLAR LLC TOWNS OF LYME & BROWNVILLE JEFFERSON COUNTY, NY	
TITLE:		LOCATION OF DRAINAGE FEATURES WITHIN THE FACILITY SITE	
DRAWN BY:	R. BARBER	PROJ. NO.:	373222
CHECKED BY:	A. KAILAS	FIGURE 15-2 Sheet 6 of 10	
APPROVED BY:	S. KRANES		
DATE:	SEPTEMBER 2021		
		215 GREENFIELD PKWY, STE 102 LIVERPOOL, NY 13088	

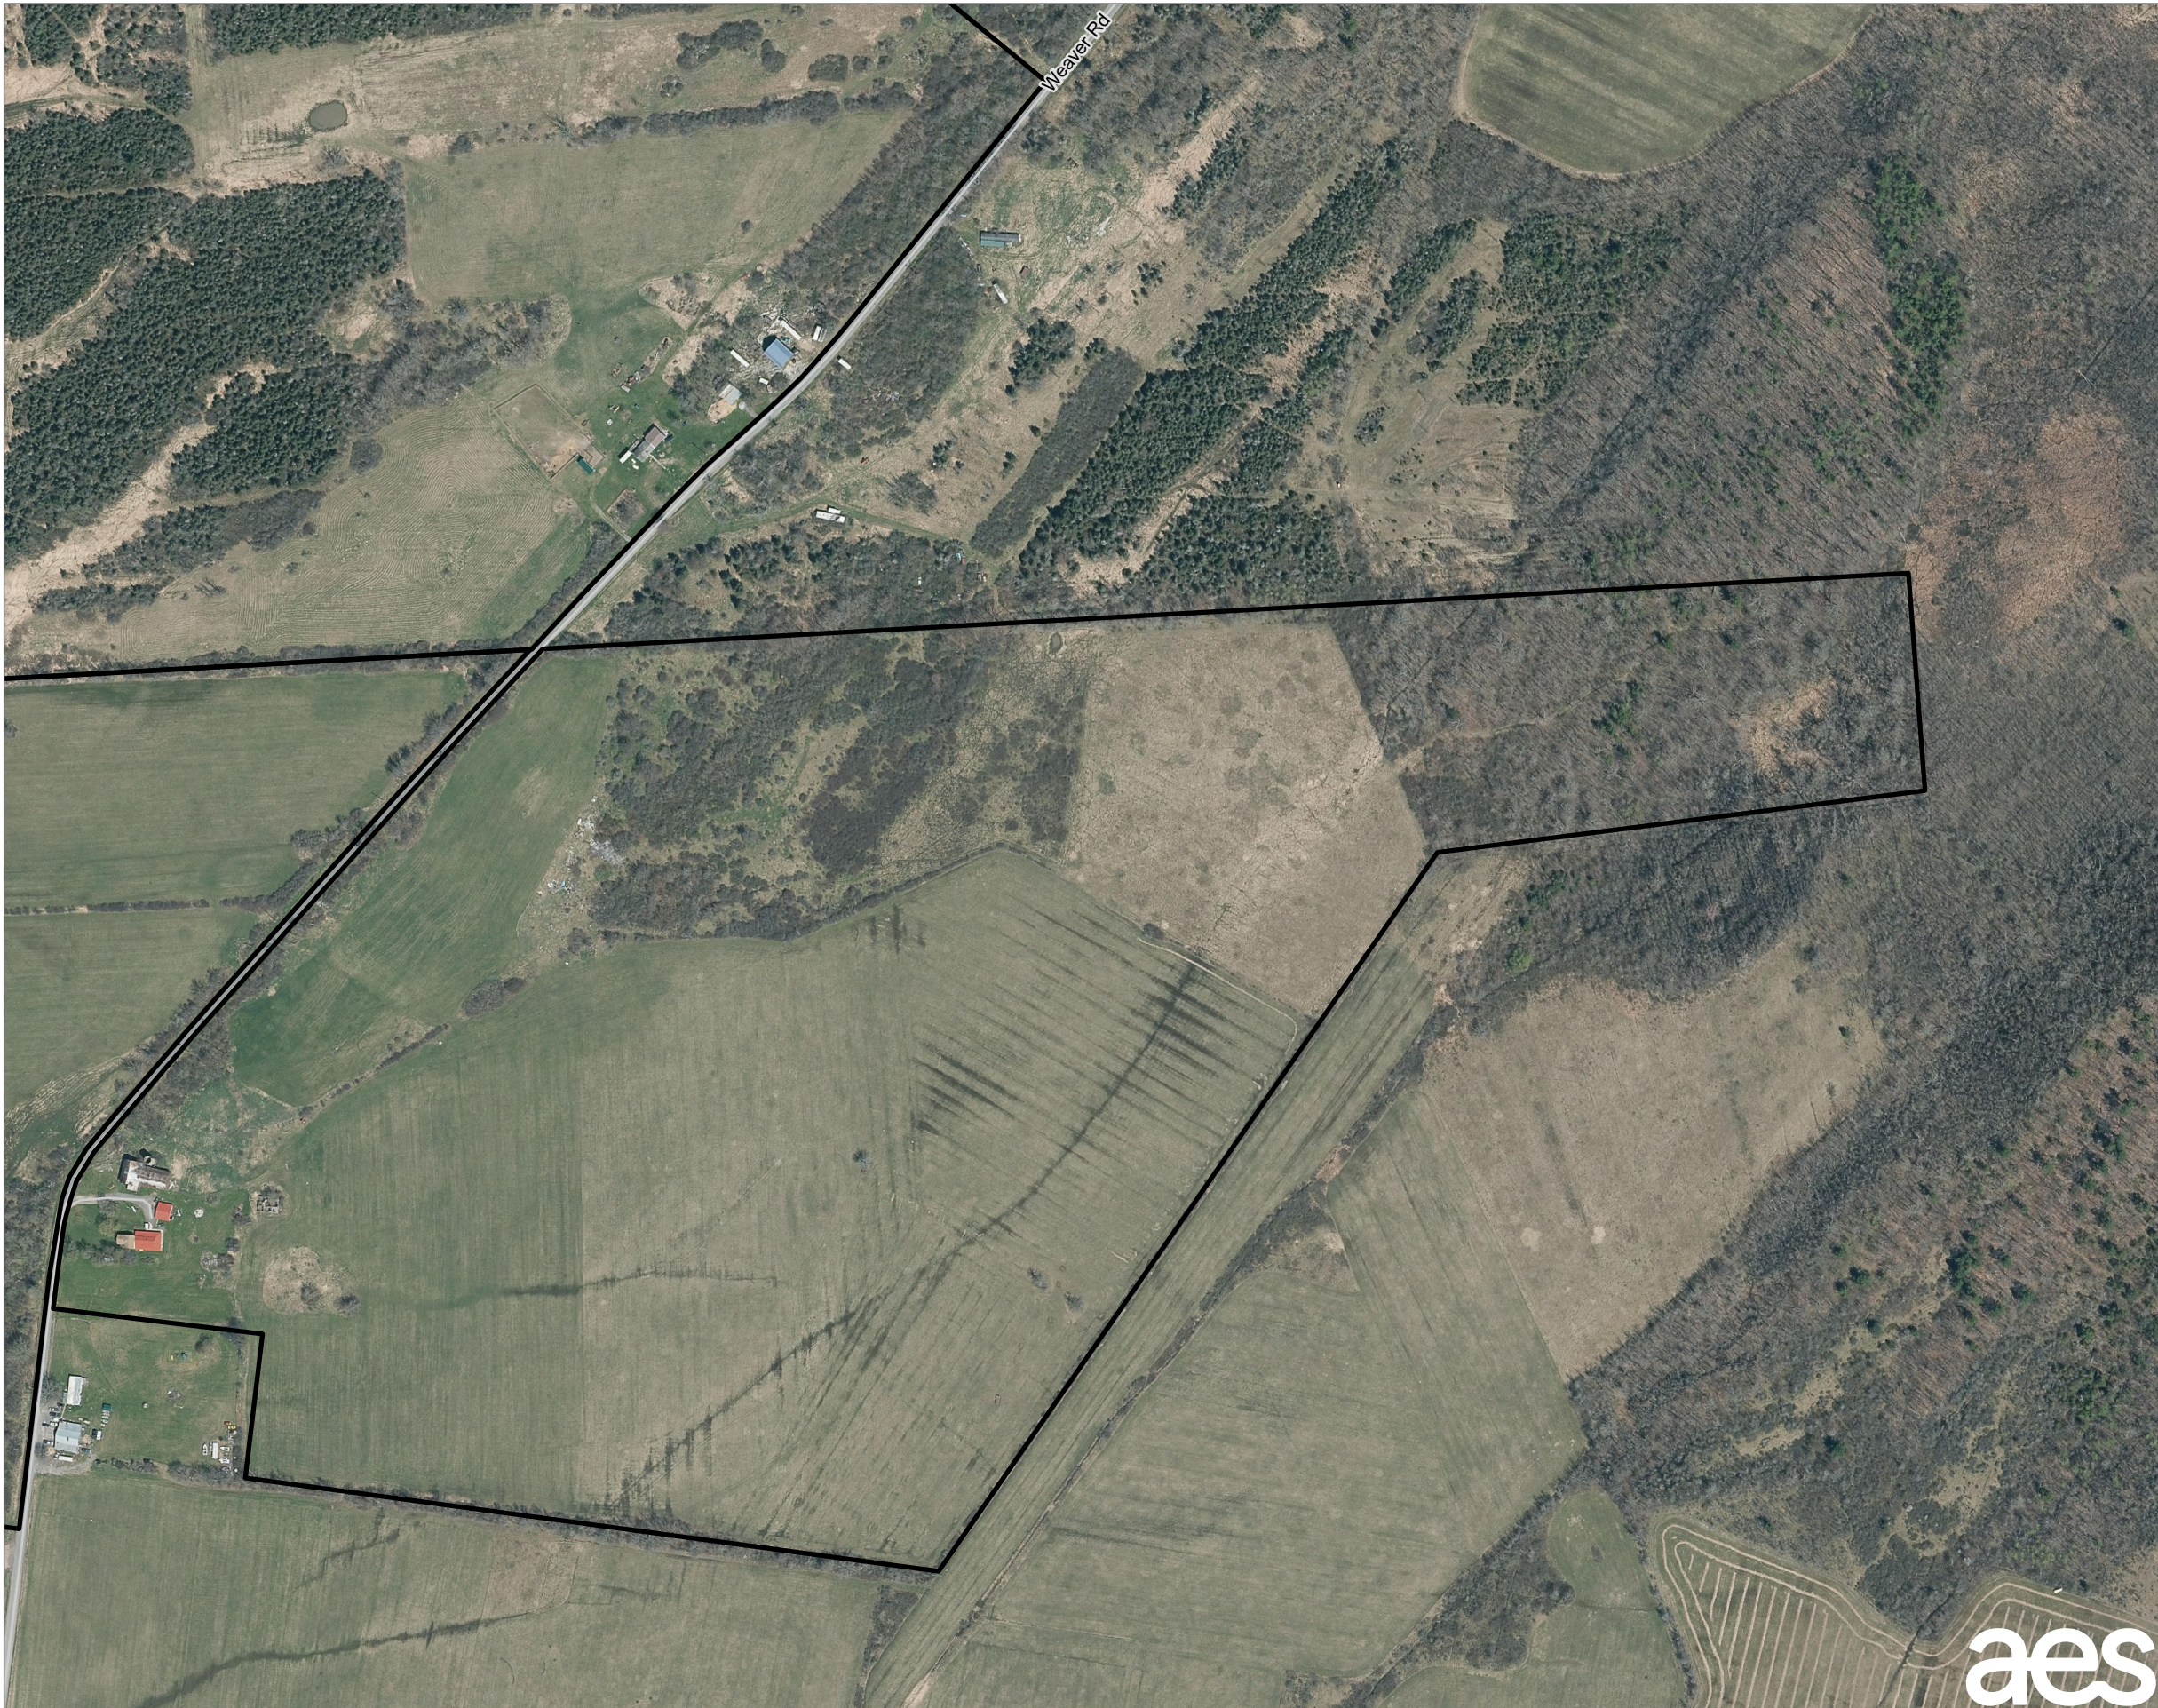

LEGEND

 FACILITY SITE



NOTES:

- 1. NO NON-JURISDICTIONAL DRAINAGE DITCHES WERE OBSERVED.
- 2. THIS FIGURE IS DESIGNED TO BE VIEWED OR PRINTED IN COLOR AT 11X17.

BASE MAP: NYSGIS "LATEST ORTHOIMAGERY" 2021 ONLINE SERVICE



1:4,200
1" = 350'

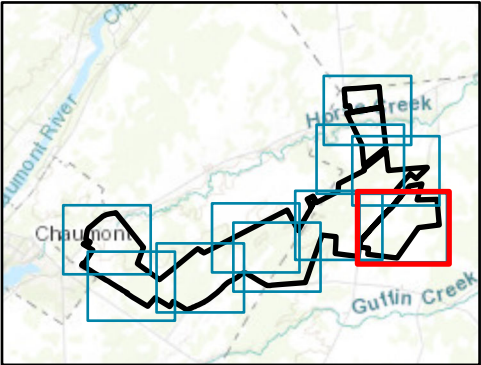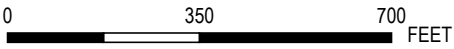


PROJECT:		RIVERSIDE SOLAR LLC TOWNS OF LYME & BROWNVILLE JEFFERSON COUNTY, NY	
TITLE:		LOCATION OF DRAINAGE FEATURES WITHIN THE FACILITY SITE	
DRAWN BY:	R. BARBER	PROJ. NO.:	373222
CHECKED BY:	A. KAILAS	FIGURE 15-2 Sheet 7 of 10	
APPROVED BY:	S. KRANES		
DATE:	SEPTEMBER 2021		




215 GREENFIELD PKWY, STE 102
LIVERPOOL, NY 13088





LEGEND
 FACILITY SITE

NOTES:
1. NO NON-JURISDICTIONAL DRAINAGE DITCHES WERE OBSERVED.
2. THIS FIGURE IS DESIGNED TO BE VIEWED OR PRINTED IN COLOR AT 11X17.



BASE MAP: NYSGIS "LATEST ORTHOIMAGERY" 2021 ONLINE SERVICE

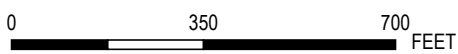
1:4,200
1" = 350'

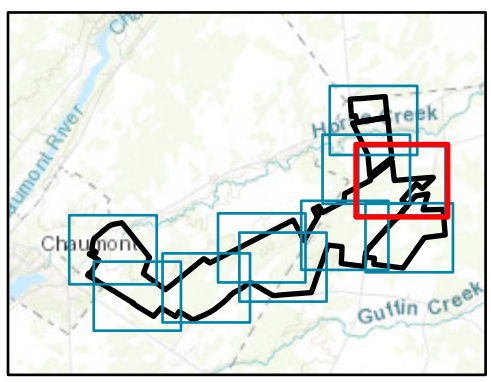
0 350 700 FEET



PROJECT:		RIVERSIDE SOLAR LLC TOWNS OF LYME & BROWNVILLE JEFFERSON COUNTY, NY	
TITLE:		LOCATION OF DRAINAGE FEATURES WITHIN THE FACILITY SITE	
DRAWN BY:	R. BARBER	PROJ. NO.:	373222
CHECKED BY:	A. KAILAS	FIGURE 15-2 <i>Sheet 8 of 10</i>	
APPROVED BY:	S. KRANES		
DATE:	SEPTEMBER 2021		



215 GREENFIELD PKWY, STE 102
LIVERPOOL, NY 13088



LEGEND

 FACILITY SITE

NOTES:


1. NO NON-JURISDICTIONAL DRAINAGE DITCHES WERE OBSERVED.
2. THIS FIGURE IS DESIGNED TO BE VIEWED OR PRINTED IN COLOR AT 11X17.

BASE MAP: NYSGIS "LATEST ORTHOIMAGERY" 2021 ONLINE SERVICE



1:4,200
1" = 350'

0 350 700 FEET

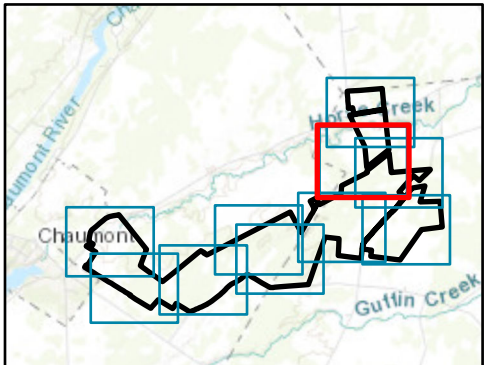

PROJECT:		RIVERSIDE SOLAR LLC TOWNS OF LYME & BROWNVILLE JEFFERSON COUNTY, NY	
TITLE:		LOCATION OF DRAINAGE FEATURES WITHIN THE FACILITY SITE	
DRAWN BY:	R. BARBER	PROJ. NO.:	373222
CHECKED BY:	A. KAILAS	FIGURE 15-2 <i>Sheet 9 of 10</i>	
APPROVED BY:	S. KRANES		
DATE:	SEPTEMBER 2021		



215 GREENFIELD PKWY, STE 102
LIVERPOOL, NY 13088



LEGEND

FACILITY SITE

NOTES:
1. NO NON-JURISDICTIONAL DRAINAGE DITCHES WERE OBSERVED.
2. THIS FIGURE IS DESIGNED TO BE VIEWED OR PRINTED IN COLOR AT 11X17.

BASE MAP: NYSGIS "LATEST ORTHOIMAGERY" 2021 ONLINE SERVICE

N

1:4,200
1" = 350'

0

350

700

FEET

Chamont River
Chaumont
Guffin Creek

PROJECT:		RIVERSIDE SOLAR LLC TOWNS OF LYME & BROWNVILLE JEFFERSON COUNTY, NY	
TITLE:		LOCATION OF DRAINAGE FEATURES WITHIN THE FACILITY SITE	
DRAWN BY:	R. BARBER	PROJ. NO.:	373222
CHECKED BY:	A. KAILAS	FIGURE 15-2 <i>Sheet 10 of 10</i>	
APPROVED BY:	S. KRANES		
DATE:	SEPTEMBER 2021		

215 GREENFIELD PKWY, STE 102
LIVERPOOL, NY 13088