


Attachment W

Revised Figure 14-1. Delineated Wetlands

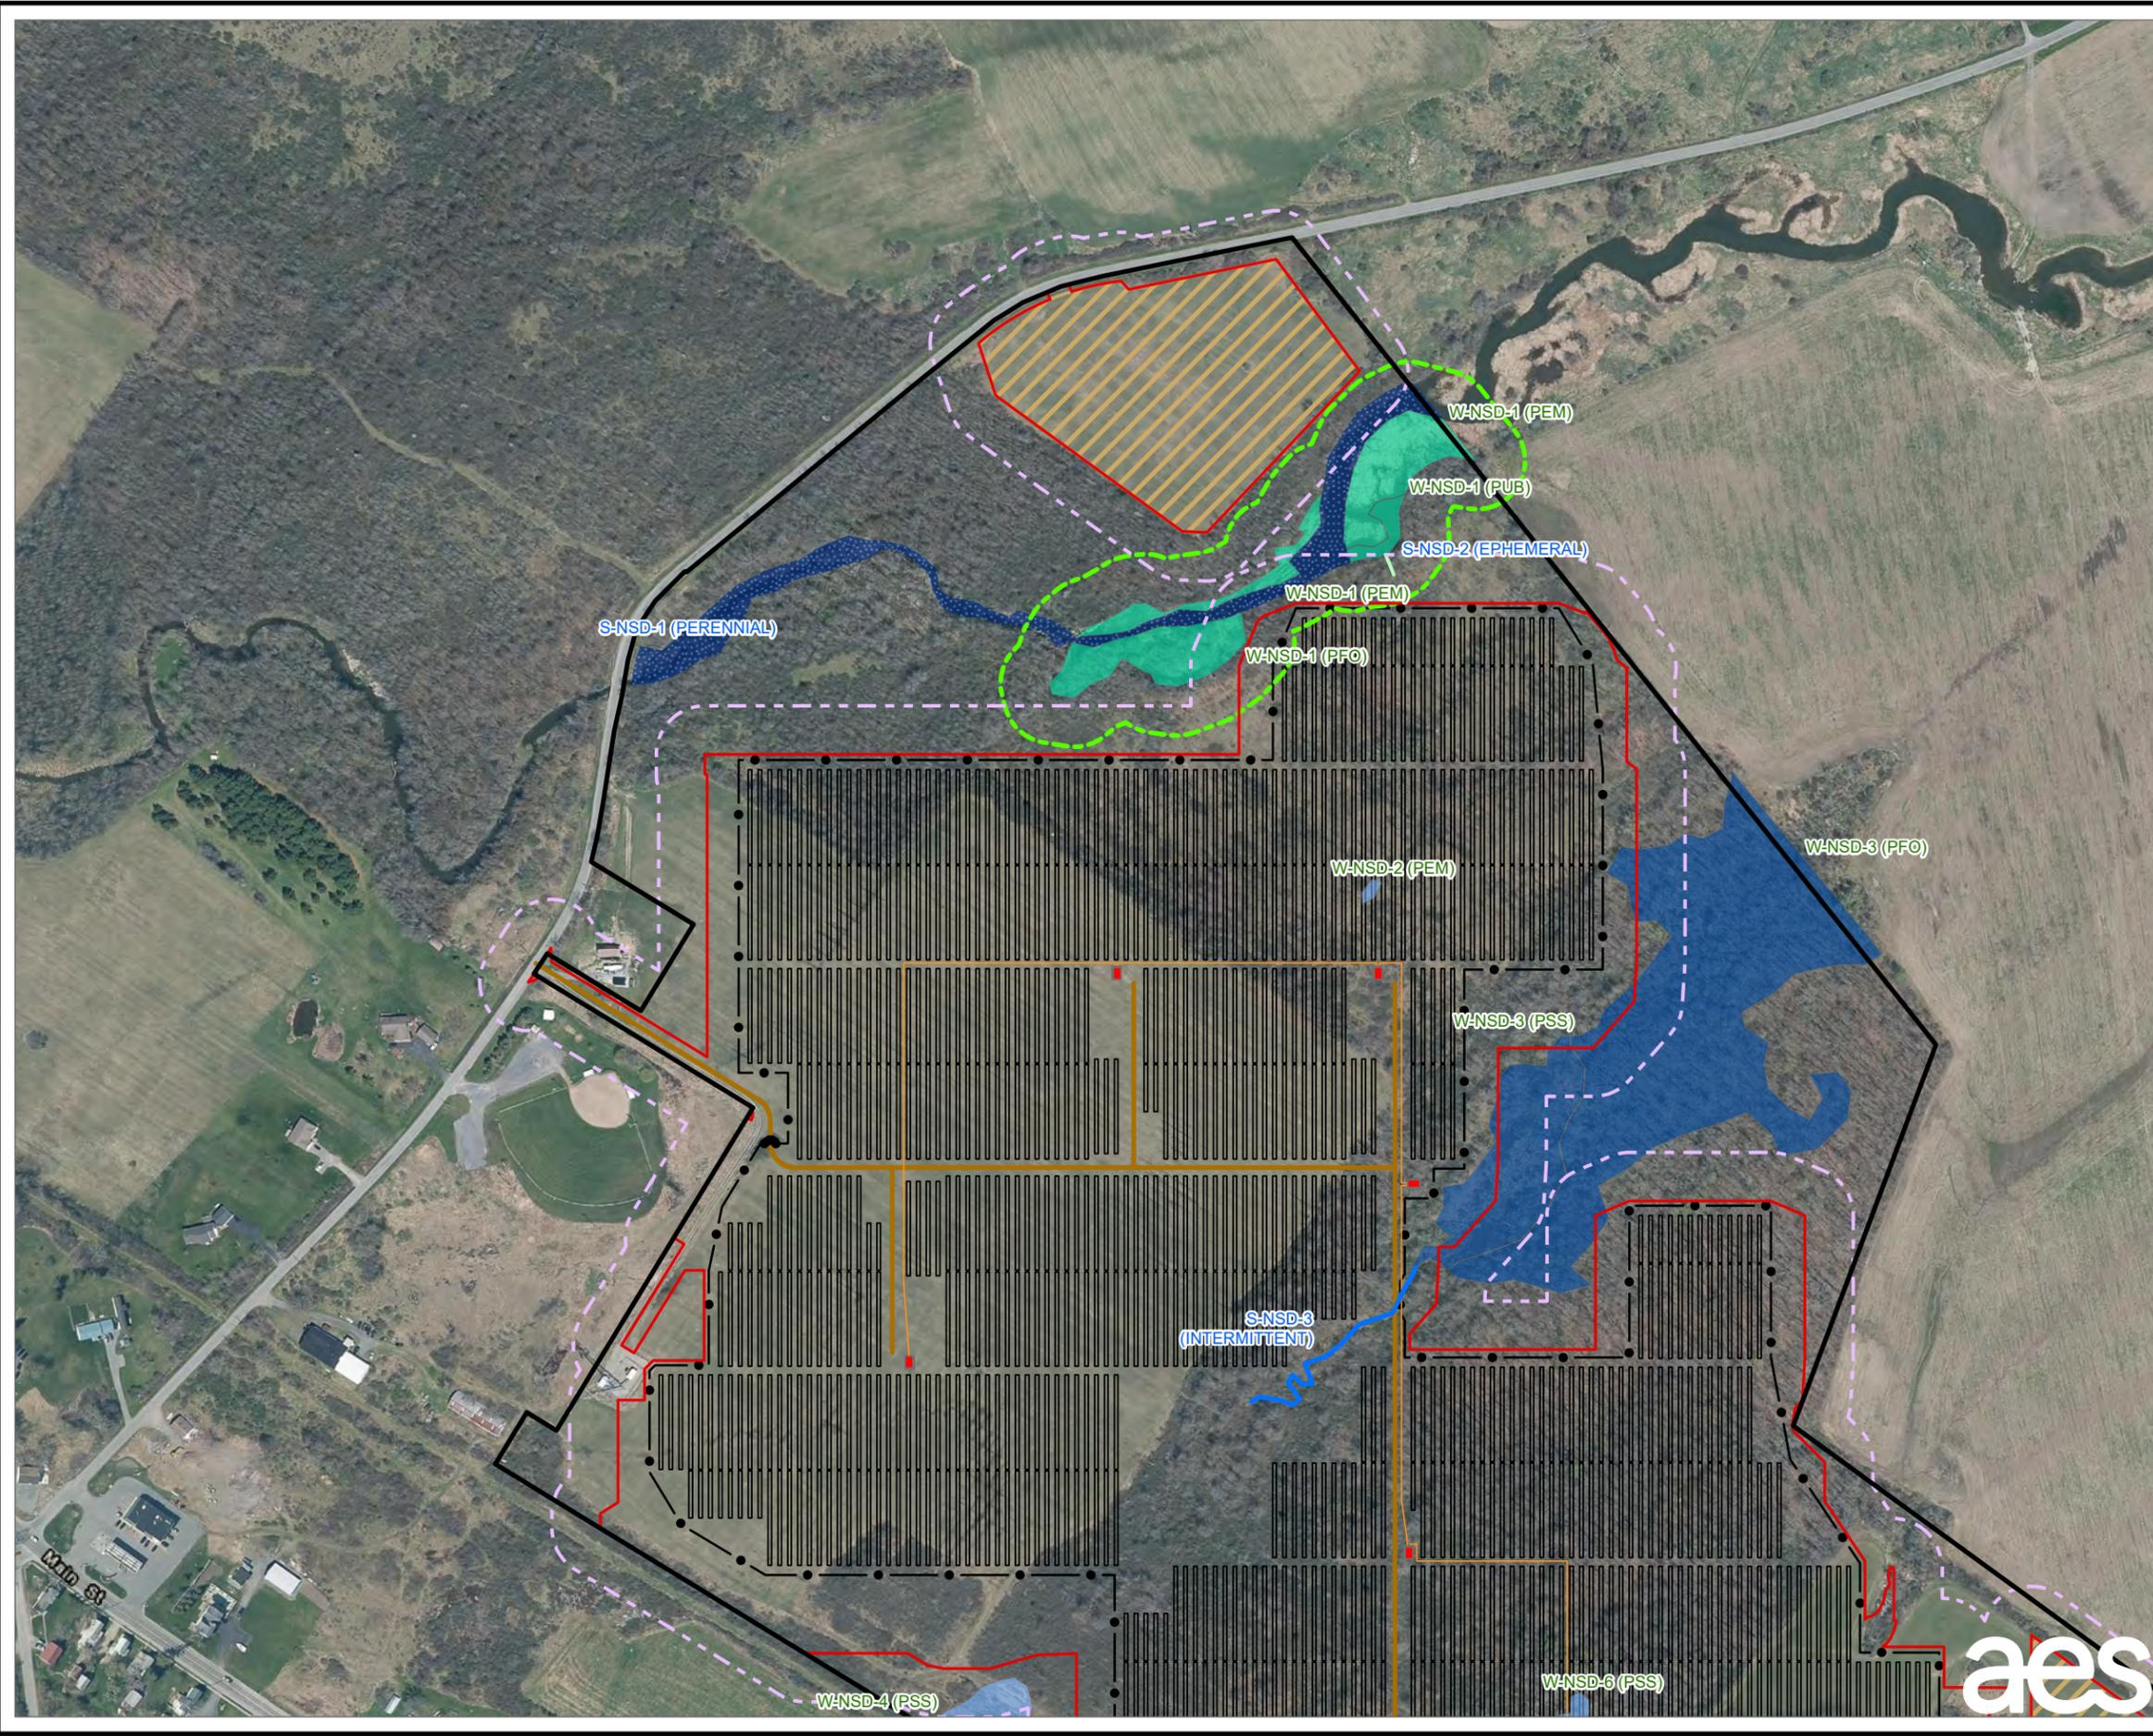


- LEGEND**
- PROPOSED SOLAR PANEL ARRAY
 - PROPOSED INVERTER EQUIPMENT PAD
 - PROPOSED LAYDOWN YARD
 - PROPOSED ACCESS ROAD
 - PROPOSED FENCE
 - PROPOSED UNDERGROUND COLLECTION LINE
 - LIMIT OF DISTURBANCE
 - 100-FOOT BUFFER OF LIMIT OF DISTURBANCE
 - FACILITY SITE
 - DELINEATED STREAM - NON-JURISDICTIONAL
 - DELINEATED STREAM - USACE JURISDICTIONAL
 - DELINEATED STREAM SURFACE WATER - USACE JURISDICTIONAL
 - DELINEATED WETLAND - NON-JURISDICTIONAL
 - DELINEATED WETLAND - USACE JURISDICTIONAL
 - DELINEATED WETLAND - STATE JURISDICTIONAL
 - STATE-REGULATED ADJACENT AREA
 - APPROXIMATED STREAMS

NOTES:


1. THIS FIGURE IS DESIGNED TO BE VIEWED OR PRINTED IN COLOR AT 11X17.
2. NON-CONTIGUOUS PORTIONS OF FACILITY PARCELS WHICH ARE NOT CONTROLLED FOR USE AS PART OF THE FACILITY ARE NOT SHOWN ON THIS MAP.
3. THE WETLAND STUDY AREA CONSISTS OF THE FACILITY SITE EXCEPT AREAS OF LANDOWNER-IMPOSED DEVELOPMENT RESTRICTION.

BASE MAP: NYSGIS "LATEST ORTHOIMAGERY" ONLINE SERVICE LAYER.
 DATA SOURCES: TRC, NYSGIS.

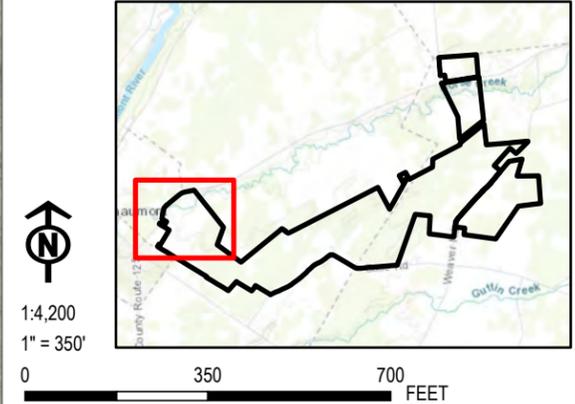

PROJECT:		RIVERSIDE SOLAR LLC TOWNS OF LYME & BROWNVILLE JEFFERSON COUNTY, NY	
TITLE:		DELINEATED WETLANDS	
DRAWN BY:	A. KAILAS	PROJ. NO.:	373222
CHECKED BY:	N. DEJOHN	REVISED FIGURE 14-1 Sheet 1 of 10	
APPROVED BY:	S. KRANES		
DATE:	JANUARY 2022	215 GREENFIELD PKWY, STE 102 LIVERPOOL, NY 13088	



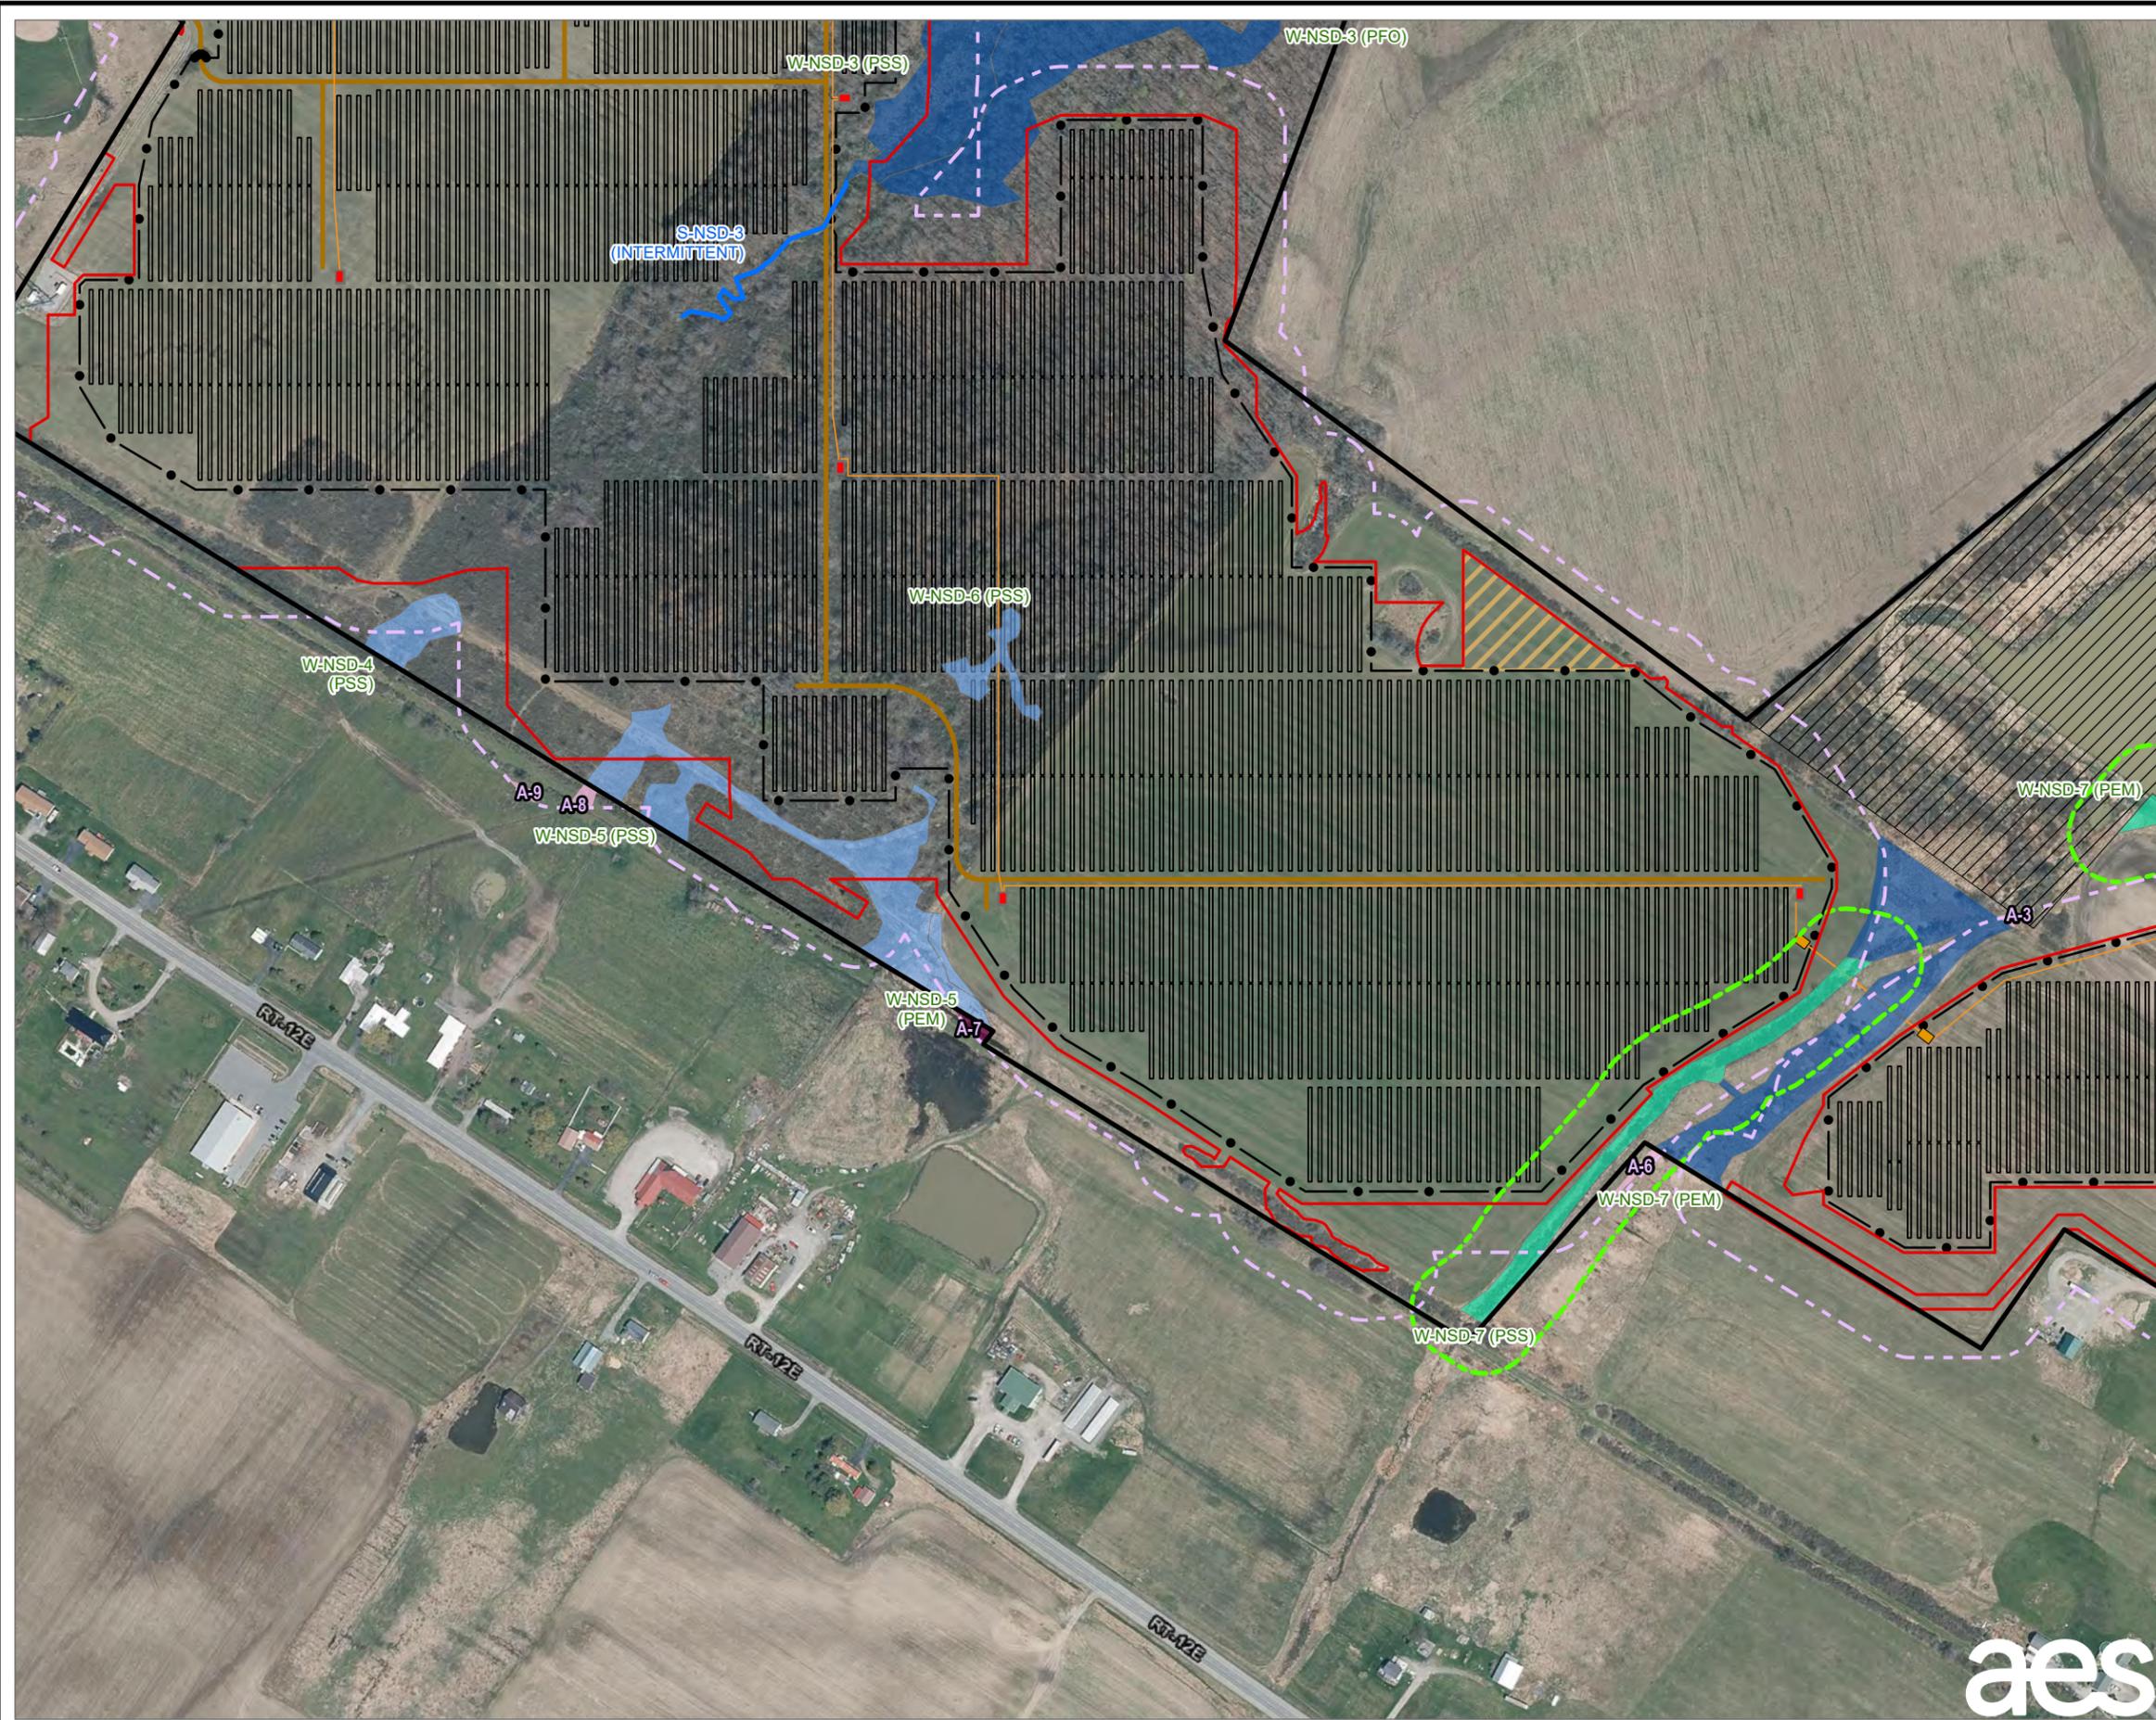


LEGEND

- PROPOSED SOLAR PANEL ARRAY
- PROPOSED INVERTER EQUIPMENT PAD
- PROPOSED LAYDOWN YARD
- PROPOSED ACCESS ROAD
- PROPOSED FENCE
- PROPOSED UNDERGROUND COLLECTION LINE
- PROPOSED HDD PIT
- LIMIT OF DISTURBANCE
- 100-FOOT BUFFER OF LIMIT OF DISTURBANCE
- LANDOWNER-IMPOSED DEVELOPMENT RESTRICTED AREA
- FACILITY SITE
- DELINEATED STREAM - USACE JURISDICTIONAL
- DELINEATED WETLAND - NON-JURISDICTIONAL
- DELINEATED WETLAND - USACE JURISDICTIONAL
- DELINEATED WETLAND - STATE JURISDICTIONAL
- STATE-REGULATED ADJACENT AREA
- APPROXIMATED FEATURES WITHIN 100 FEET OF LIMIT OF DISTURBANCE
- APPROXIMATED PEM WETLAND
- APPROXIMATED PSS WETLAND
- APPROXIMATED STREAMS

NOTES:

1. THIS FIGURE IS DESIGNED TO BE VIEWED OR PRINTED IN COLOR AT 11X17.
2. NON-CONTIGUOUS PORTIONS OF FACILITY PARCELS WHICH ARE NOT CONTROLLED FOR USE AS PART OF THE FACILITY ARE NOT SHOWN ON THIS MAP.
3. THE WETLAND STUDY AREA CONSISTS OF THE FACILITY SITE EXCEPT AREAS OF LANDOWNER-IMPOSED DEVELOPMENT RESTRICTION.


BASE MAP: NYSGIS "LATEST ORTHOIMAGERY" ONLINE SERVICE LAYER.
 DATA SOURCES: TRC, NYSGIS.

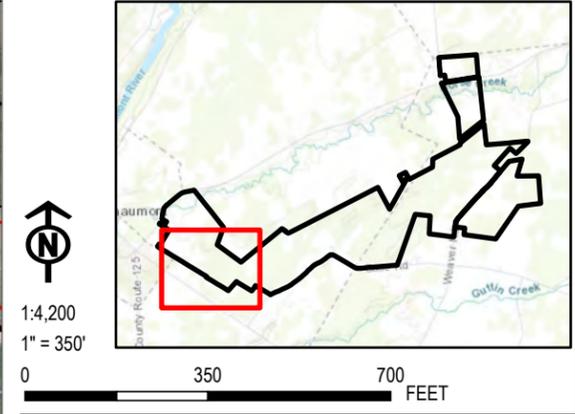

PROJECT:		RIVERSIDE SOLAR LLC TOWNS OF LYME & BROWNVILLE JEFFERSON COUNTY, NY	
TITLE:		DELINEATED WETLANDS	
DRAWN BY:	A. KAILAS	PROJ. NO.:	373222
CHECKED BY:	N. DEJOHN	REVISED FIGURE 14-1 Sheet 2 of 10	
APPROVED BY:	S. KRANES		
DATE:	JANUARY 2022		

215 GREENFIELD PKWY, STE 102
 LIVERPOOL, NY 13088



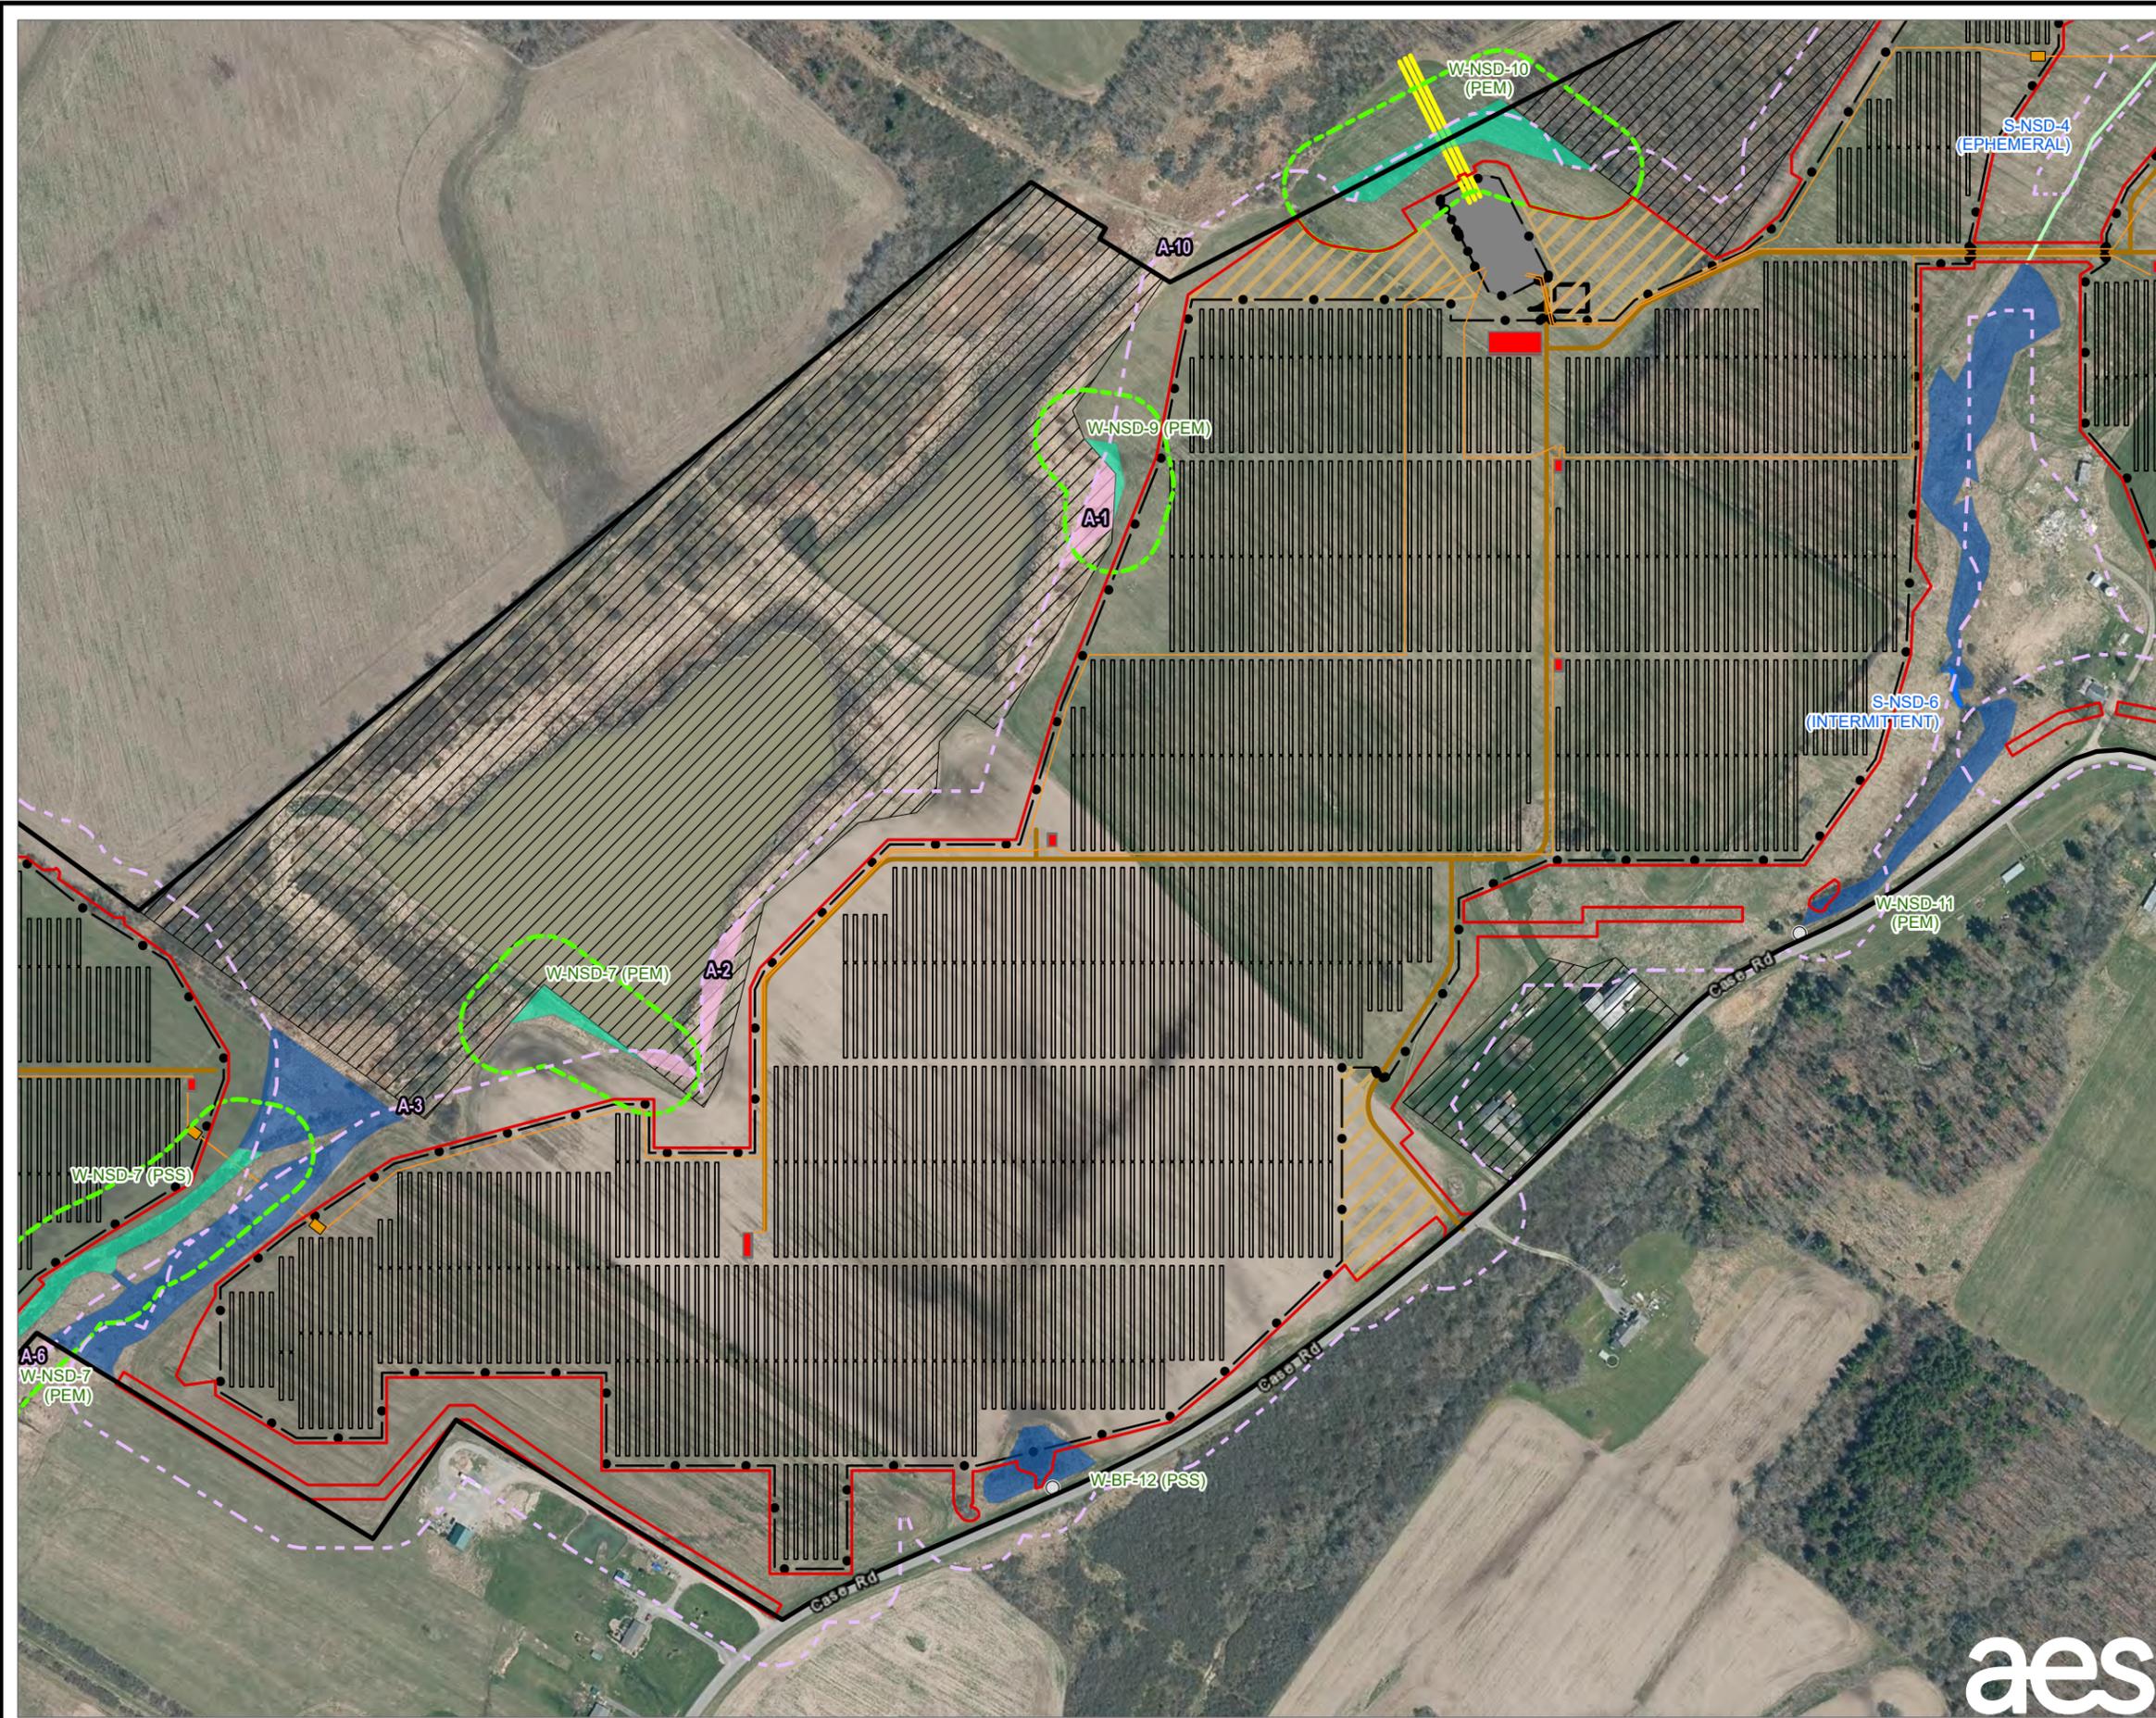


- LEGEND**
- PROPOSED SOLAR PANEL ARRAY
 - PROPOSED INVERTER EQUIPMENT PAD
 - PROPOSED LAYDOWN YARD
 - PROPOSED COLLECTION SUBSTATION
 - PROPOSED OPERATIONS AND MAINTENANCE YARD
 - PROPOSED ACCESS ROAD
 - PROPOSED FENCE
 - PROPOSED OVERHEAD INTERCONNECT LINE
 - PROPOSED UNDERGROUND COLLECTION LINE
 - PROPOSED HDD PIT
 - LIMIT OF DISTURBANCE
 - 100-FOOT BUFFER OF LIMIT OF DISTURBANCE
 - LANDOWNER-IMPOSED DEVELOPMENT RESTRICTED AREA
 - FACILITY SITE
 - EXISTING CULVERT
 - DELINEATED STREAM - NON-JURISDICTIONAL
 - DELINEATED STREAM - USACE JURISDICTIONAL
 - DELINEATED WETLAND - USACE JURISDICTIONAL
 - DELINEATED WETLAND - STATE JURISDICTIONAL
 - STATE-REGULATED ADJACENT AREA
 - APPROXIMATED FEATURES WITHIN 100 FEET OF LIMIT OF DISTURBANCE
 - APPROXIMATED PEM WETLAND
 - APPROXIMATED STREAMS


NOTES:

1. THIS FIGURE IS DESIGNED TO BE VIEWED OR PRINTED IN COLOR AT 11X17.
2. NON-CONTIGUOUS PORTIONS OF FACILITY PARCELS WHICH ARE NOT CONTROLLED FOR USE AS PART OF THE FACILITY ARE NOT SHOWN ON THIS MAP.
3. THE WETLAND STUDY AREA CONSISTS OF THE FACILITY SITE EXCEPT AREAS OF LANDOWNER-IMPOSED DEVELOPMENT RESTRICTION.

BASE MAP: NYSGIS "LATEST ORTHOIMAGERY" ONLINE SERVICE LAYER.
 DATA SOURCES: TRC, NYSGIS.

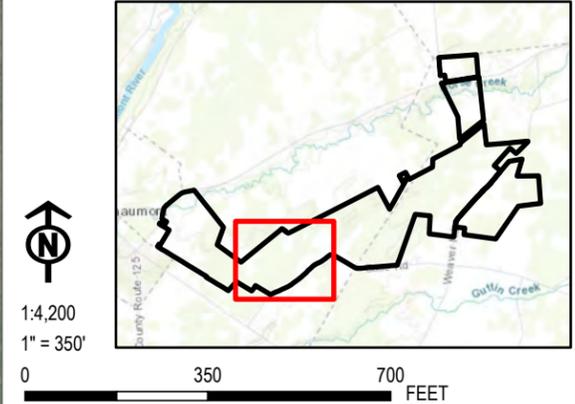

PROJECT:		RIVERSIDE SOLAR LLC TOWNS OF LYME & BROWNVILLE JEFFERSON COUNTY, NY	
TITLE:		DELINEATED WETLANDS	
DRAWN BY:	A. KAILAS	PROJ. NO.:	373222
CHECKED BY:	N. DEJOHN	REVISED FIGURE 14-1 Sheet 3 of 10	
APPROVED BY:	S. KRANES		
DATE:	JANUARY 2022		

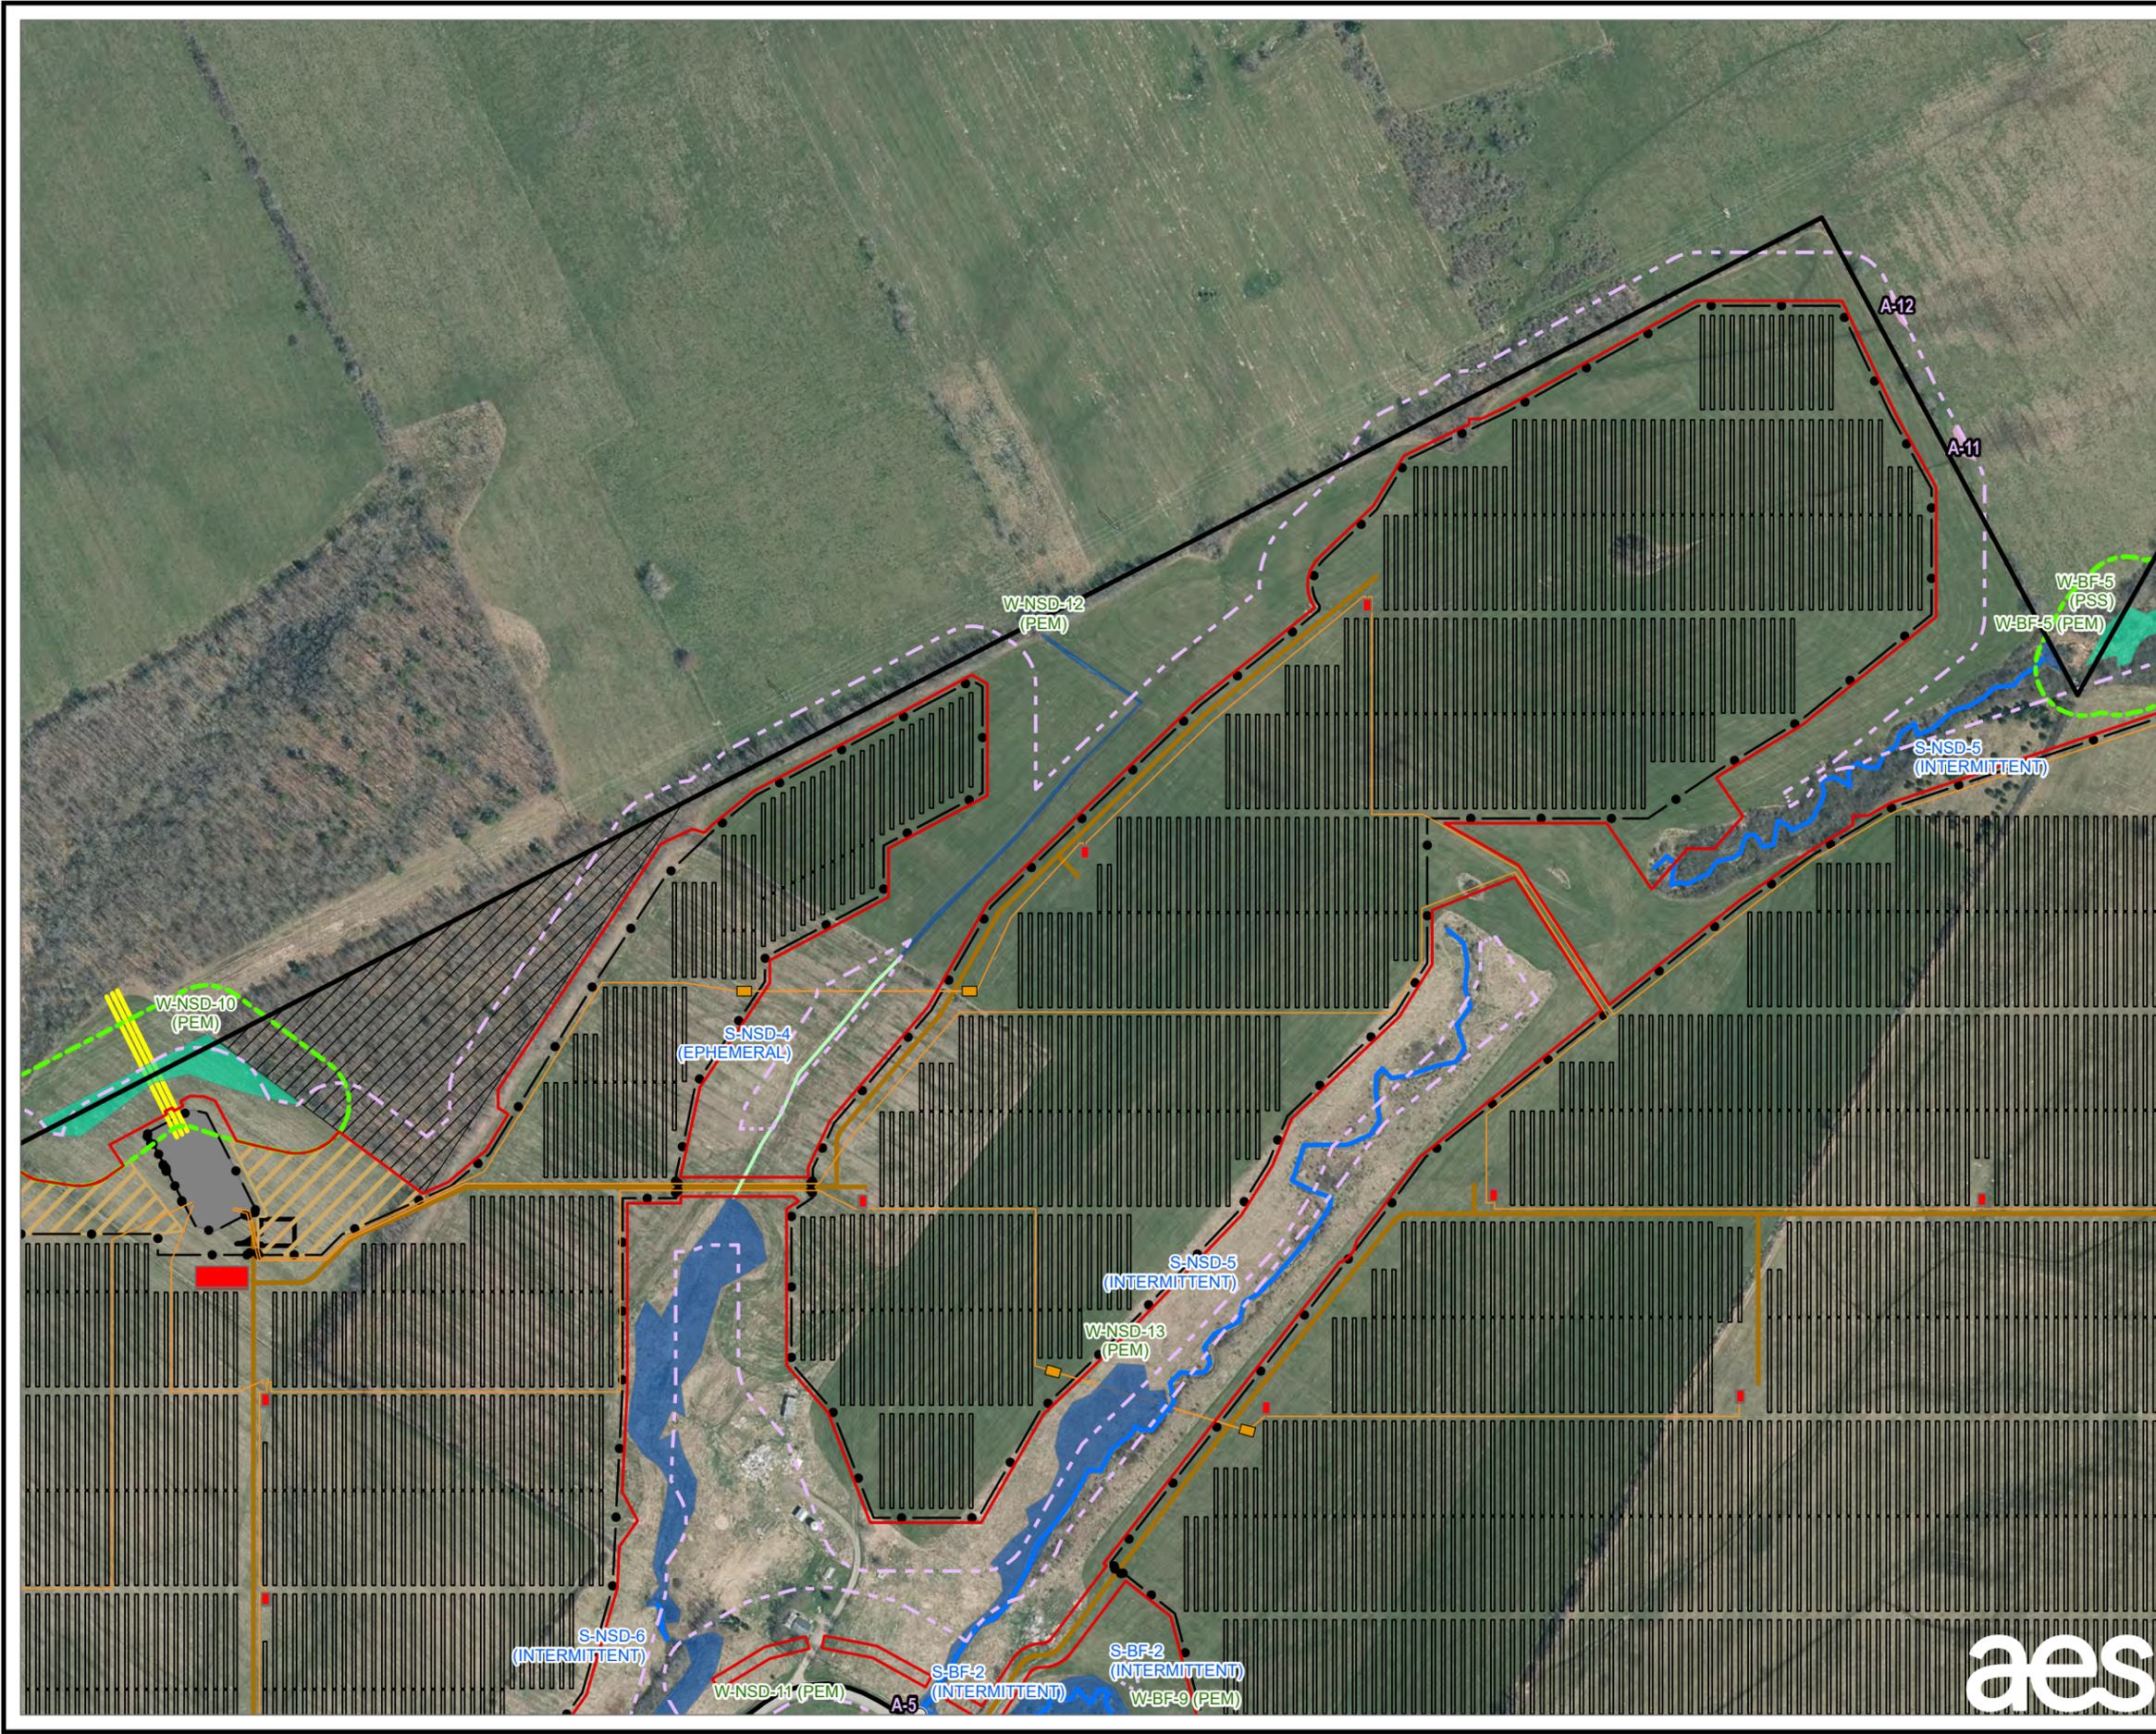

LEGEND

- PROPOSED SOLAR PANEL ARRAY
- PROPOSED INVERTER EQUIPMENT PAD
- PROPOSED LAYDOWN YARD
- PROPOSED COLLECTION SUBSTATION
- PROPOSED OPERATIONS AND MAINTENANCE YARD
- PROPOSED ACCESS ROAD
- PROPOSED FENCE
- PROPOSED OVERHEAD INTERCONNECT LINE
- PROPOSED UNDERGROUND COLLECTION LINE
- PROPOSED HDD PIT
- LIMIT OF DISTURBANCE
- 100-FOOT BUFFER OF LIMIT OF DISTURBANCE
- LANDOWNER-IMPOSED DEVELOPMENT RESTRICTED AREA
- FACILITY SITE
- EXISTING CULVERT
- DELINEATED STREAM - NON-JURISDICTIONAL
- DELINEATED STREAM - USACE JURISDICTIONAL
- DELINEATED WETLAND - USACE JURISDICTIONAL
- DELINEATED WETLAND - STATE JURISDICTIONAL
- STATE-REGULATED ADJACENT AREA
- APPROXIMATED FEATURES WITHIN 100 FEET OF LIMIT OF DISTURBANCE
- APPROXIMATED PEM WETLAND
- APPROXIMATED STREAMS

NOTES:


1. THIS FIGURE IS DESIGNED TO BE VIEWED OR PRINTED IN COLOR AT 11X17.
2. NON-CONTIGUOUS PORTIONS OF FACILITY PARCELS WHICH ARE NOT CONTROLLED FOR USE AS PART OF THE FACILITY ARE NOT SHOWN ON THIS MAP.
3. THE WETLAND STUDY AREA CONSISTS OF THE FACILITY SITE EXCEPT AREAS OF LANDOWNER-IMPOSED DEVELOPMENT RESTRICTION.

BASE MAP: NYSGIS "LATEST ORTHOIMAGERY" ONLINE SERVICE LAYER.
 DATA SOURCES: TRC, NYSGIS.

1:4,200
 1" = 350'

PROJECT:		RIVERSIDE SOLAR LLC TOWNS OF LYME & BROWNVILLE JEFFERSON COUNTY, NY	
TITLE:		DELINEATED WETLANDS	
DRAWN BY:	A. KAILAS	PROJ. NO.:	373222
CHECKED BY:	N. DEJOHN	REVISED FIGURE 14-1 Sheet 4 of 10	
APPROVED BY:	S. KRANES		
DATE:	JANUARY 2022	215 GREENFIELD PKWY, STE 102 LIVERPOOL, NY 13088	



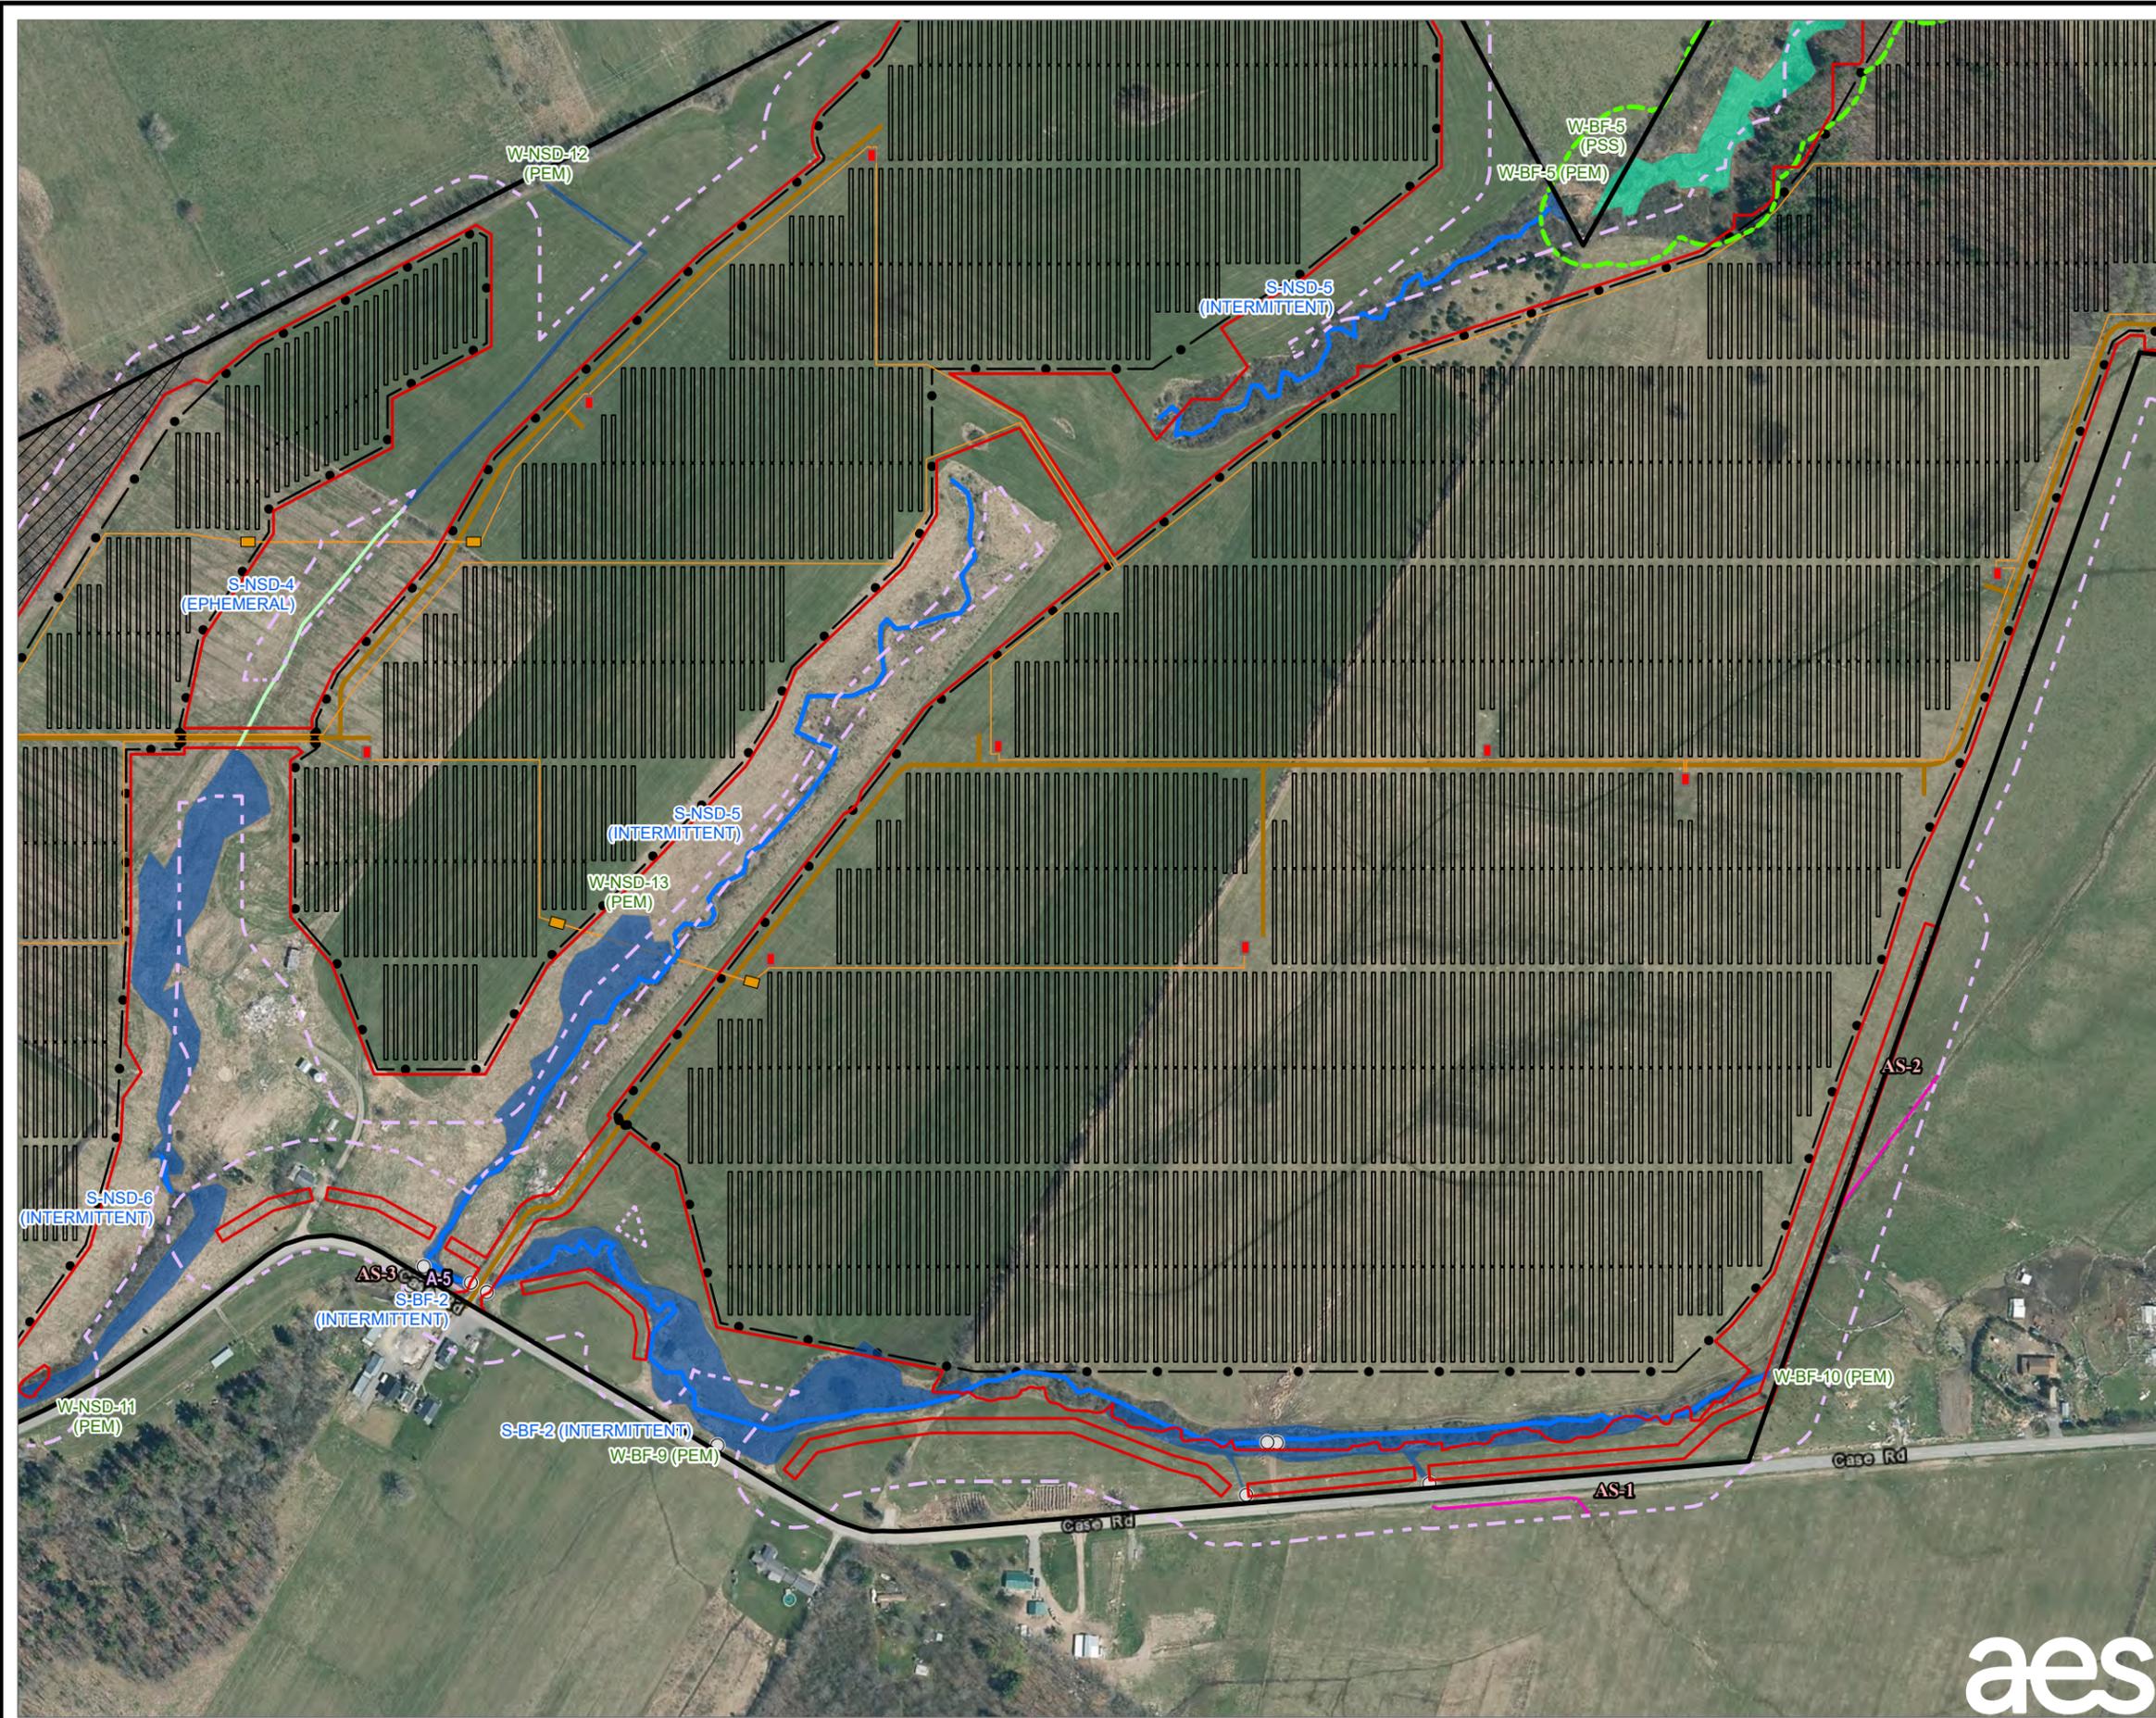


- LEGEND**
- PROPOSED SOLAR PANEL ARRAY
 - PROPOSED INVERTER EQUIPMENT PAD
 - PROPOSED ACCESS ROAD
 - PROPOSED FENCE
 - PROPOSED UNDERGROUND COLLECTION LINE
 - PROPOSED HDD PIT
 - LIMIT OF DISTURBANCE
 - 100-FOOT BUFFER OF LIMIT OF DISTURBANCE
 - LANDOWNER-IMPOSED DEVELOPMENT RESTRICTED AREA
 - FACILITY SITE
 - EXISTING CULVERT
 - DELINEATED STREAM - NON-JURISDICTIONAL
 - DELINEATED STREAM - USACE JURISDICTIONAL
 - DELINEATED WETLAND - USACE JURISDICTIONAL
 - DELINEATED WETLAND - STATE JURISDICTIONAL
 - STATE-REGULATED ADJACENT AREA
 - APPROXIMATED FEATURES WITHIN 100 FEET OF LIMIT OF DISTURBANCE
 - APPROXIMATED PEM WETLAND
 - APPROXIMATED STREAMS

NOTES:

1. THIS FIGURE IS DESIGNED TO BE VIEWED OR PRINTED IN COLOR AT 11X17.
2. NON-CONTIGUOUS PORTIONS OF FACILITY PARCELS WHICH ARE NOT CONTROLLED FOR USE AS PART OF THE FACILITY ARE NOT SHOWN ON THIS MAP.
3. THE WETLAND STUDY AREA CONSISTS OF THE FACILITY SITE EXCEPT AREAS OF LANDOWNER-IMPOSED DEVELOPMENT RESTRICTION.


BASE MAP: NYSGIS "LATEST ORTHOIMAGERY" ONLINE SERVICE LAYER.
 DATA SOURCES: TRC, NYSGIS.

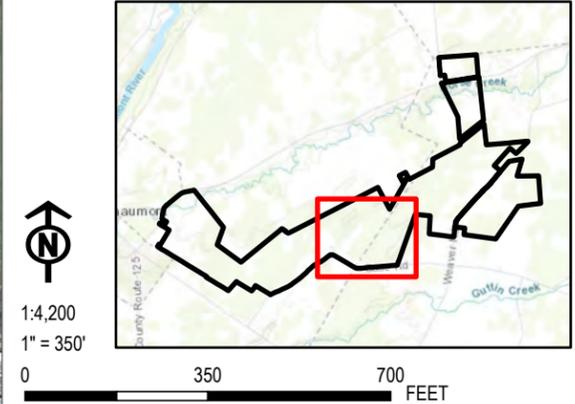

PROJECT: RIVERSIDE SOLAR LLC		PROJ. NO.: 373222
TOWNS OF LYME & BROWNVILLE		REVISED FIGURE 14-1 <i>Sheet 5 of 10</i>
JEFFERSON COUNTY, NY		
TITLE: DELINEATED WETLANDS		
DRAWN BY: A. KAILAS		
CHECKED BY: N. DEJOHN		
APPROVED BY: S. KRANES		
DATE: JANUARY 2022		

215 GREENFIELD PKWY, STE 102
LIVERPOOL, NY 13088



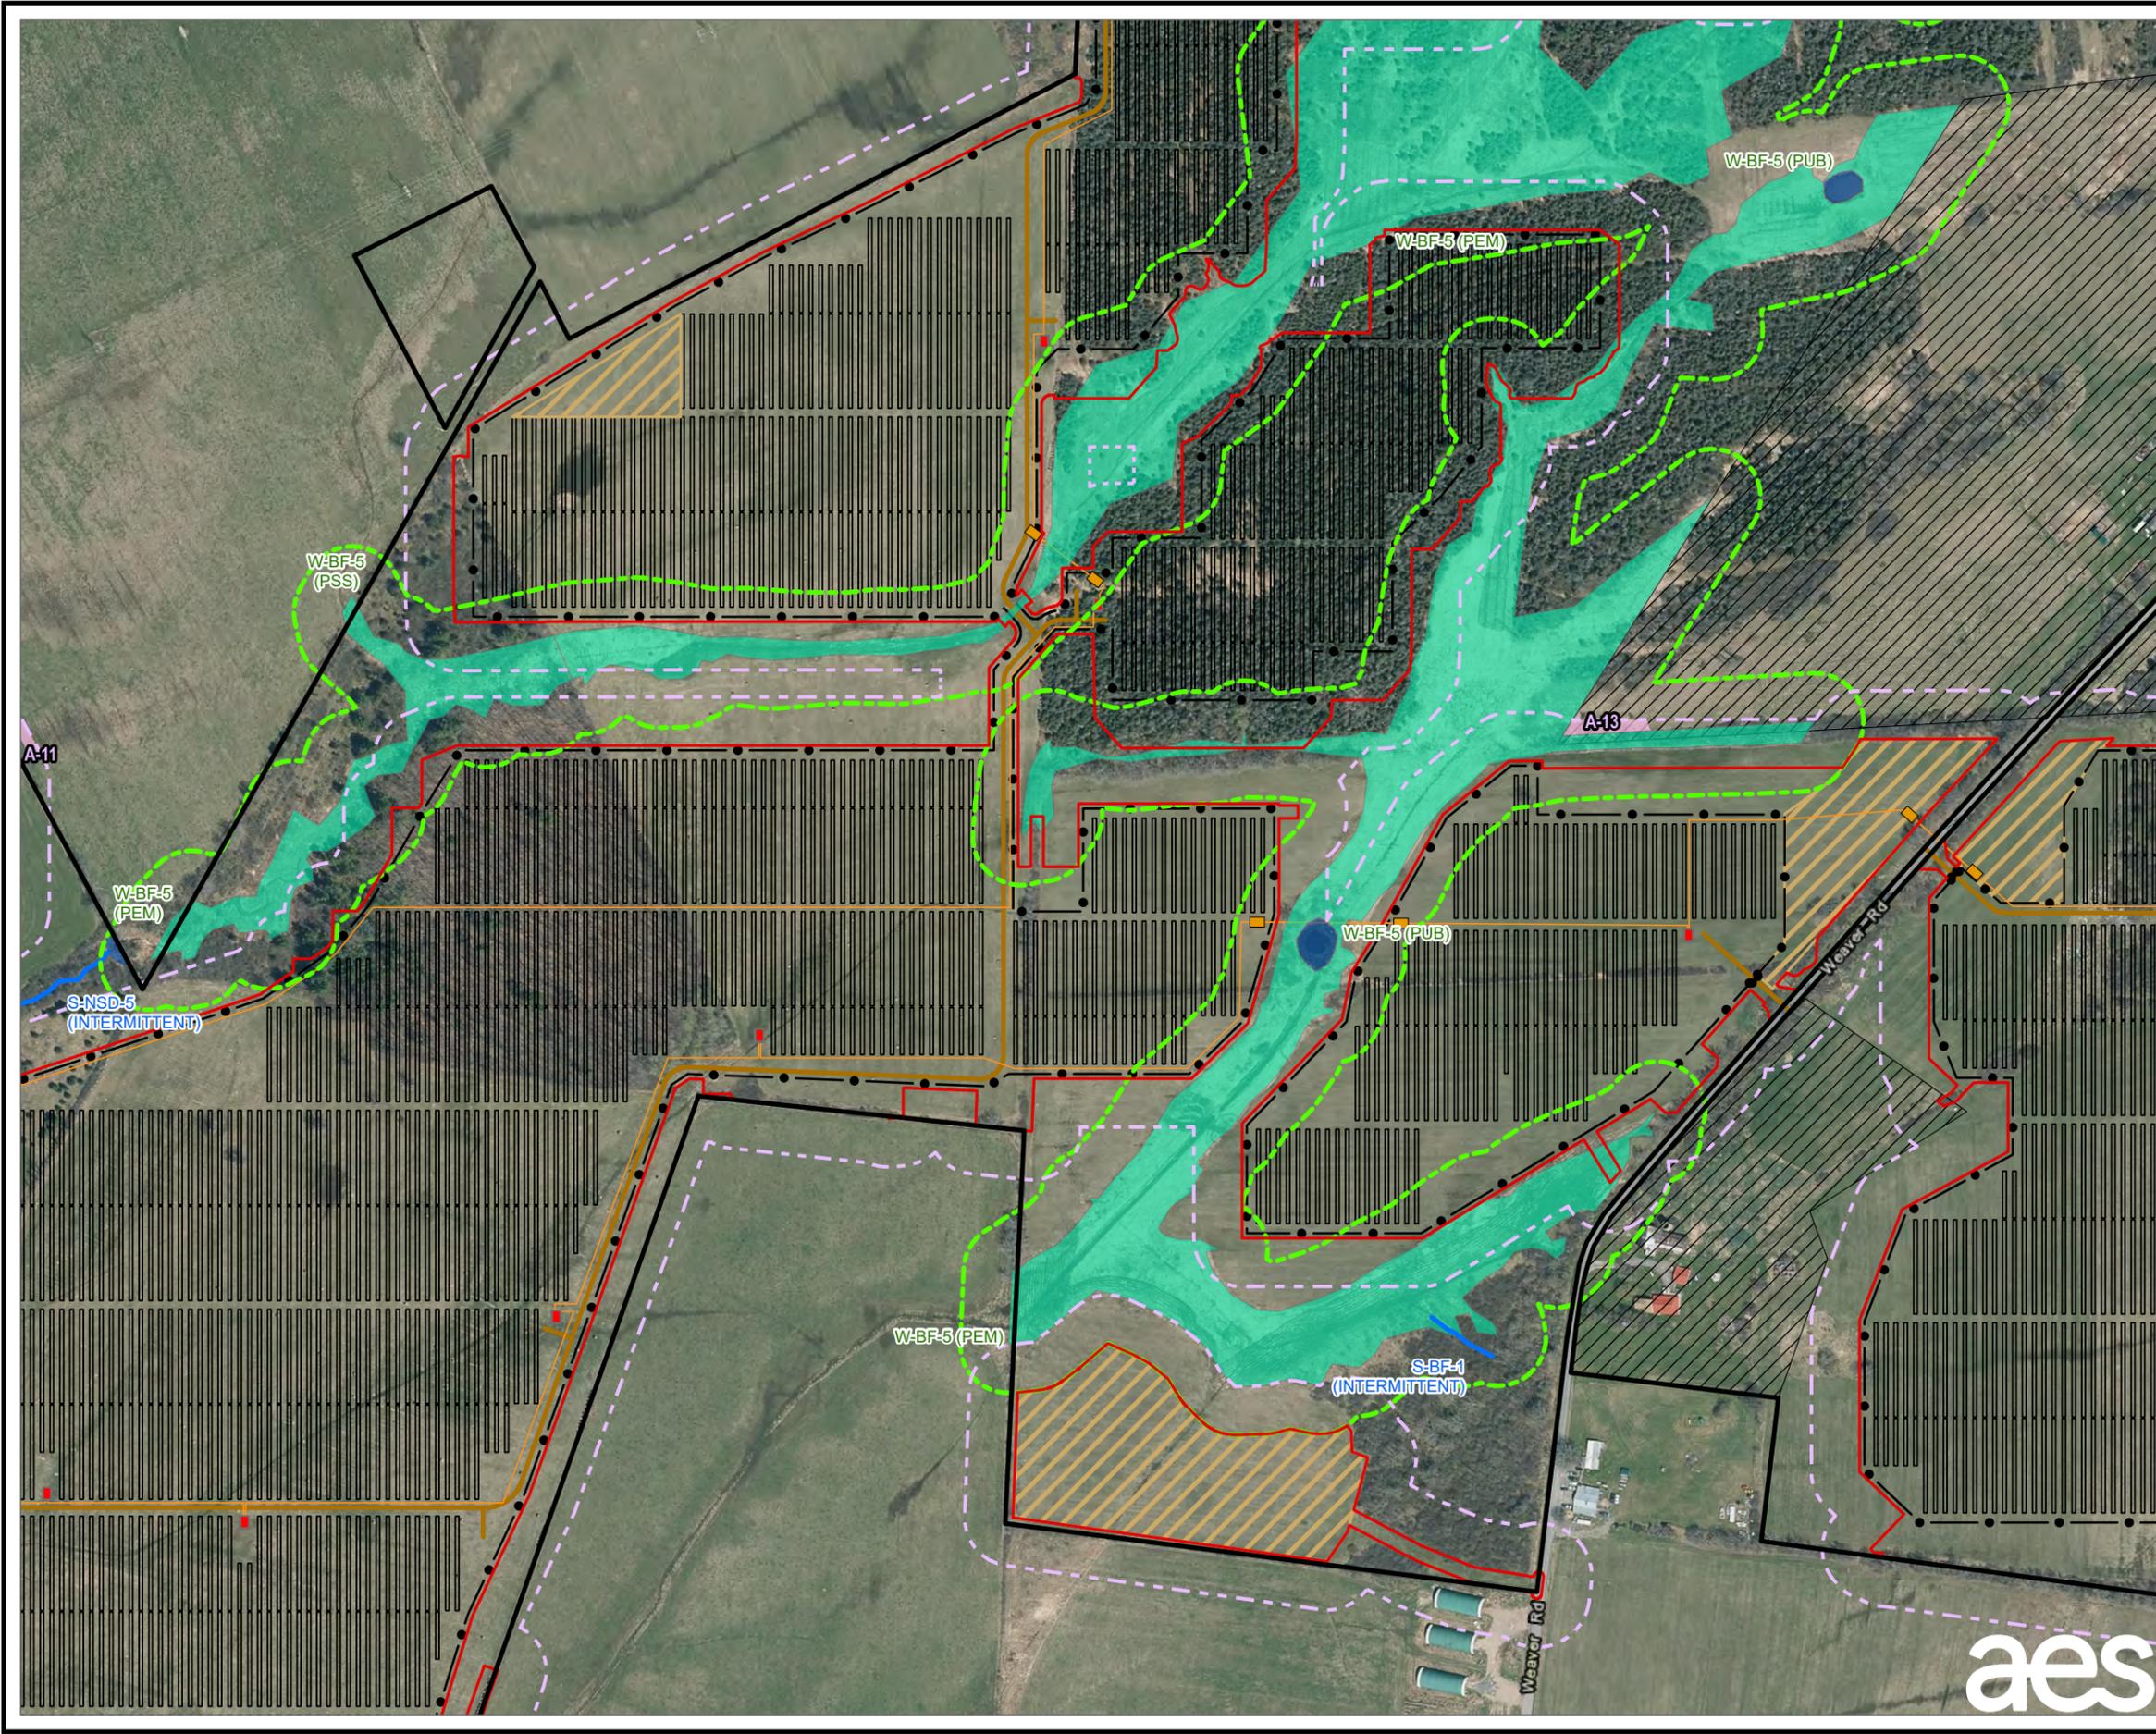


- LEGEND**
- PROPOSED SOLAR PANEL ARRAY
 - PROPOSED INVERTER EQUIPMENT PAD
 - PROPOSED LAYDOWN YARD
 - PROPOSED ACCESS ROAD
 - PROPOSED FENCE
 - PROPOSED UNDERGROUND COLLECTION LINE
 - PROPOSED HDD PIT
 - LIMIT OF DISTURBANCE
 - 100-FOOT BUFFER OF LIMIT OF DISTURBANCE
 - LANDOWNER-IMPOSED DEVELOPMENT RESTRICTED AREA
 - FACILITY SITE
 - DELINEATED STREAM - USACE JURISDICTIONAL
 - DELINEATED WETLAND - USACE JURISDICTIONAL
 - DELINEATED WETLAND - STATE JURISDICTIONAL
 - STATE-REGULATED ADJACENT AREA
 - APPROXIMATED FEATURES WITHIN 100 FEET OF LIMIT OF DISTURBANCE
 - APPROXIMATED PEM WETLAND
 - APPROXIMATED STREAMS

NOTES:


1. THIS FIGURE IS DESIGNED TO BE VIEWED OR PRINTED IN COLOR AT 11X17.
2. NON-CONTIGUOUS PORTIONS OF FACILITY PARCELS WHICH ARE NOT CONTROLLED FOR USE AS PART OF THE FACILITY ARE NOT SHOWN ON THIS MAP.
3. THE WETLAND STUDY AREA CONSISTS OF THE FACILITY SITE EXCEPT AREAS OF LANDOWNER-IMPOSED DEVELOPMENT RESTRICTION.

BASE MAP: NYSGIS "LATEST ORTHOIMAGERY" ONLINE SERVICE LAYER.
 DATA SOURCES: TRC, NYSGIS.

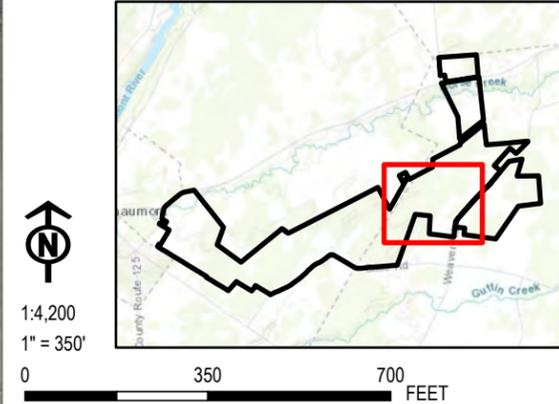

PROJECT:		RIVERSIDE SOLAR LLC TOWNS OF LYME & BROWNVILLE JEFFERSON COUNTY, NY	
TITLE:		DELINEATED WETLANDS	
DRAWN BY:	A. KAILAS	PROJ. NO.:	373222
CHECKED BY:	N. DEJOHN	REVISED FIGURE 14-1 Sheet 6 of 10	
APPROVED BY:	S. KRANES		
DATE:	JANUARY 2022	215 GREENFIELD PKWY, STE 102 LIVERPOOL, NY 13088	



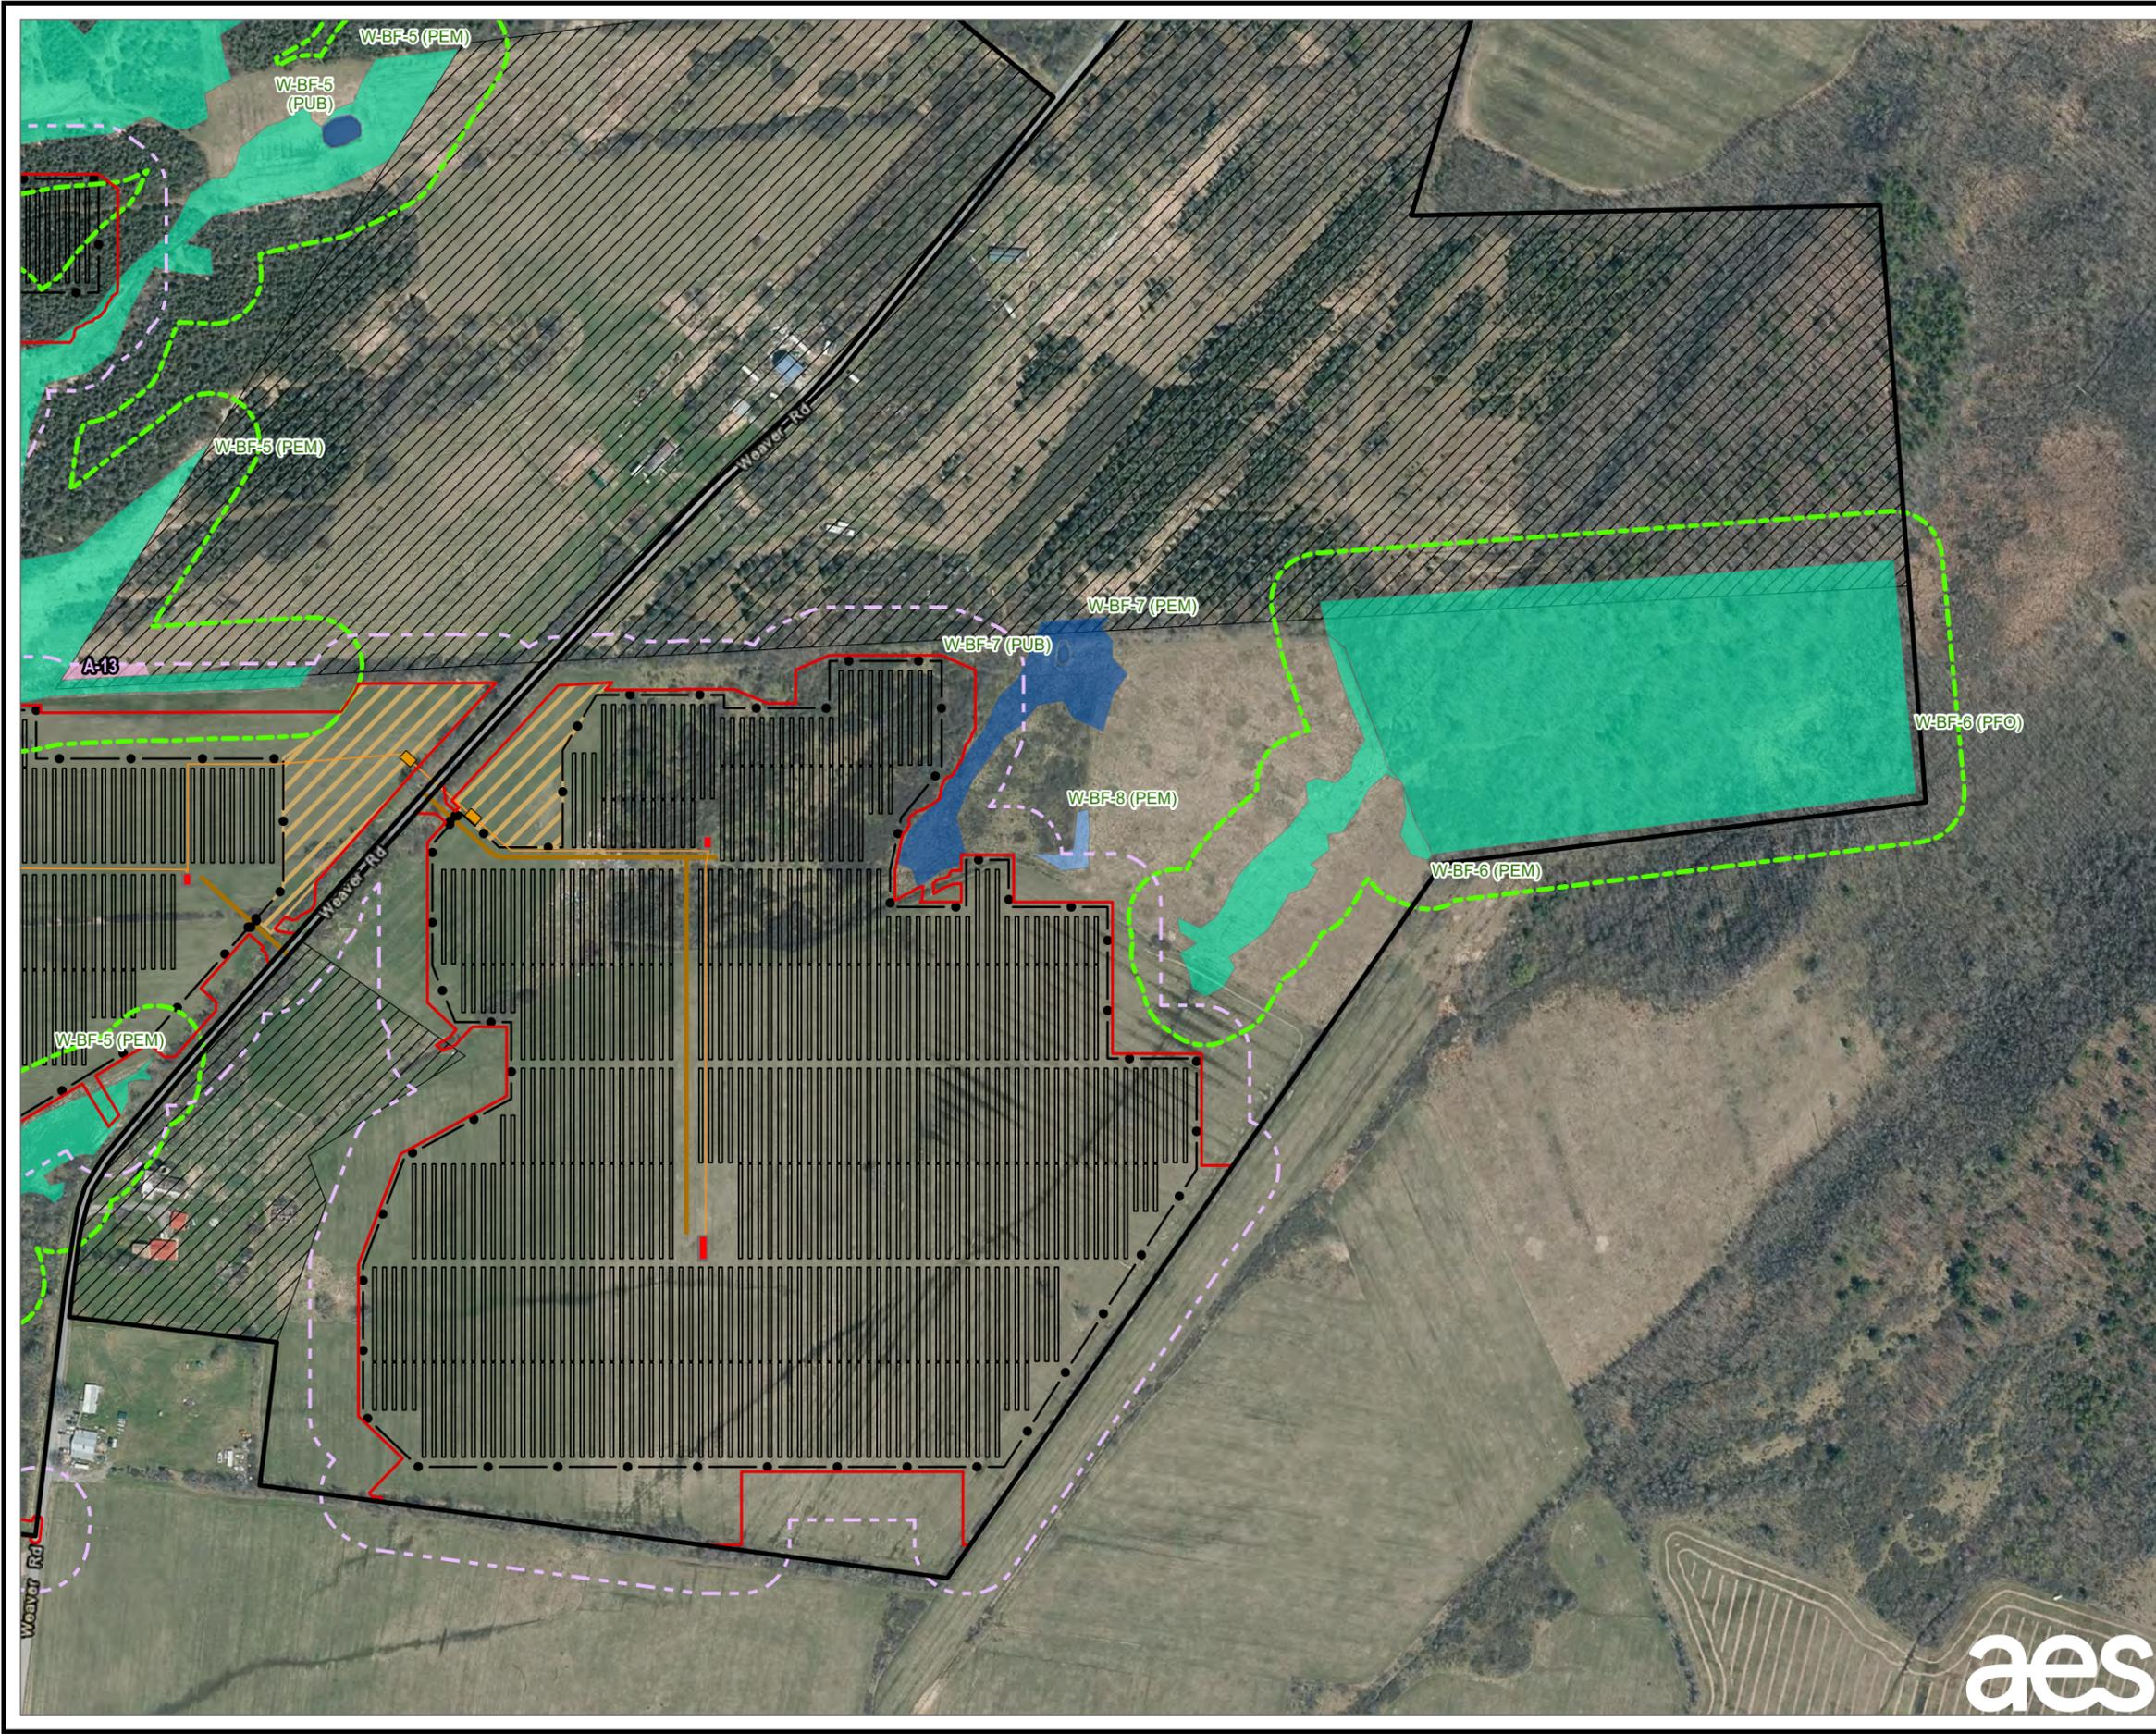


- LEGEND**
- PROPOSED SOLAR PANEL ARRAY
 - PROPOSED INVERTER EQUIPMENT PAD
 - PROPOSED LAYDOWN YARD
 - PROPOSED ACCESS ROAD
 - PROPOSED FENCE
 - PROPOSED UNDERGROUND COLLECTION LINE
 - PROPOSED HDD PIT
 - LIMIT OF DISTURBANCE
 - 100-FOOT BUFFER OF LIMIT OF DISTURBANCE
 - LANDOWNER-IMPOSED DEVELOPMENT RESTRICTED AREA
 - FACILITY SITE
 - DELINEATED WETLAND - NON-JURISDICTIONAL
 - DELINEATED WETLAND - USACE JURISDICTIONAL
 - DELINEATED WETLAND - STATE JURISDICTIONAL
 - STATE-REGULATED ADJACENT AREA
 - APPROXIMATED FEATURES WITHIN 100 FEET OF LIMIT OF DISTURBANCE
 - APPROXIMATED PEM WETLAND
 - APPROXIMATED STREAMS


NOTES:

1. THIS FIGURE IS DESIGNED TO BE VIEWED OR PRINTED IN COLOR AT 11X17.
2. NON-CONTIGUOUS PORTIONS OF FACILITY PARCELS WHICH ARE NOT CONTROLLED FOR USE AS PART OF THE FACILITY ARE NOT SHOWN ON THIS MAP.
3. THE WETLAND STUDY AREA CONSISTS OF THE FACILITY SITE EXCEPT AREAS OF LANDOWNER-IMPOSED DEVELOPMENT RESTRICTION.

BASE MAP: NYSGIS "LATEST ORTHOIMAGERY" ONLINE SERVICE LAYER.
 DATA SOURCES: TRC, NYSGIS.

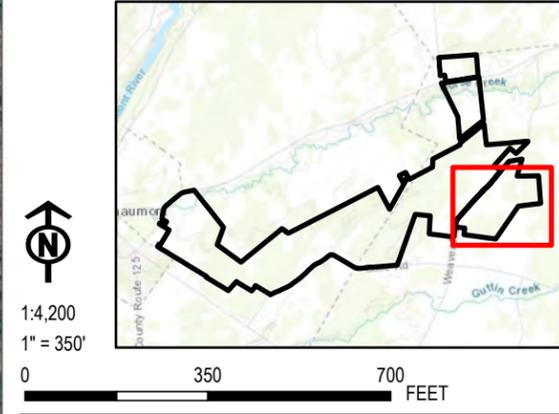


PROJECT:		RIVERSIDE SOLAR LLC TOWNS OF LYME & BROWNVILLE JEFFERSON COUNTY, NY	
TITLE:		DELINEATED WETLANDS	
DRAWN BY:	A. KAILAS	PROJ. NO.:	373222
CHECKED BY:	N. DEJOHN	REVISED FIGURE 14-1 Sheet 7 of 10	
APPROVED BY:	S. KRANES		
DATE:	JANUARY 2022		
		215 GREENFIELD PKWY, STE 102 LIVERPOOL, NY 13088	

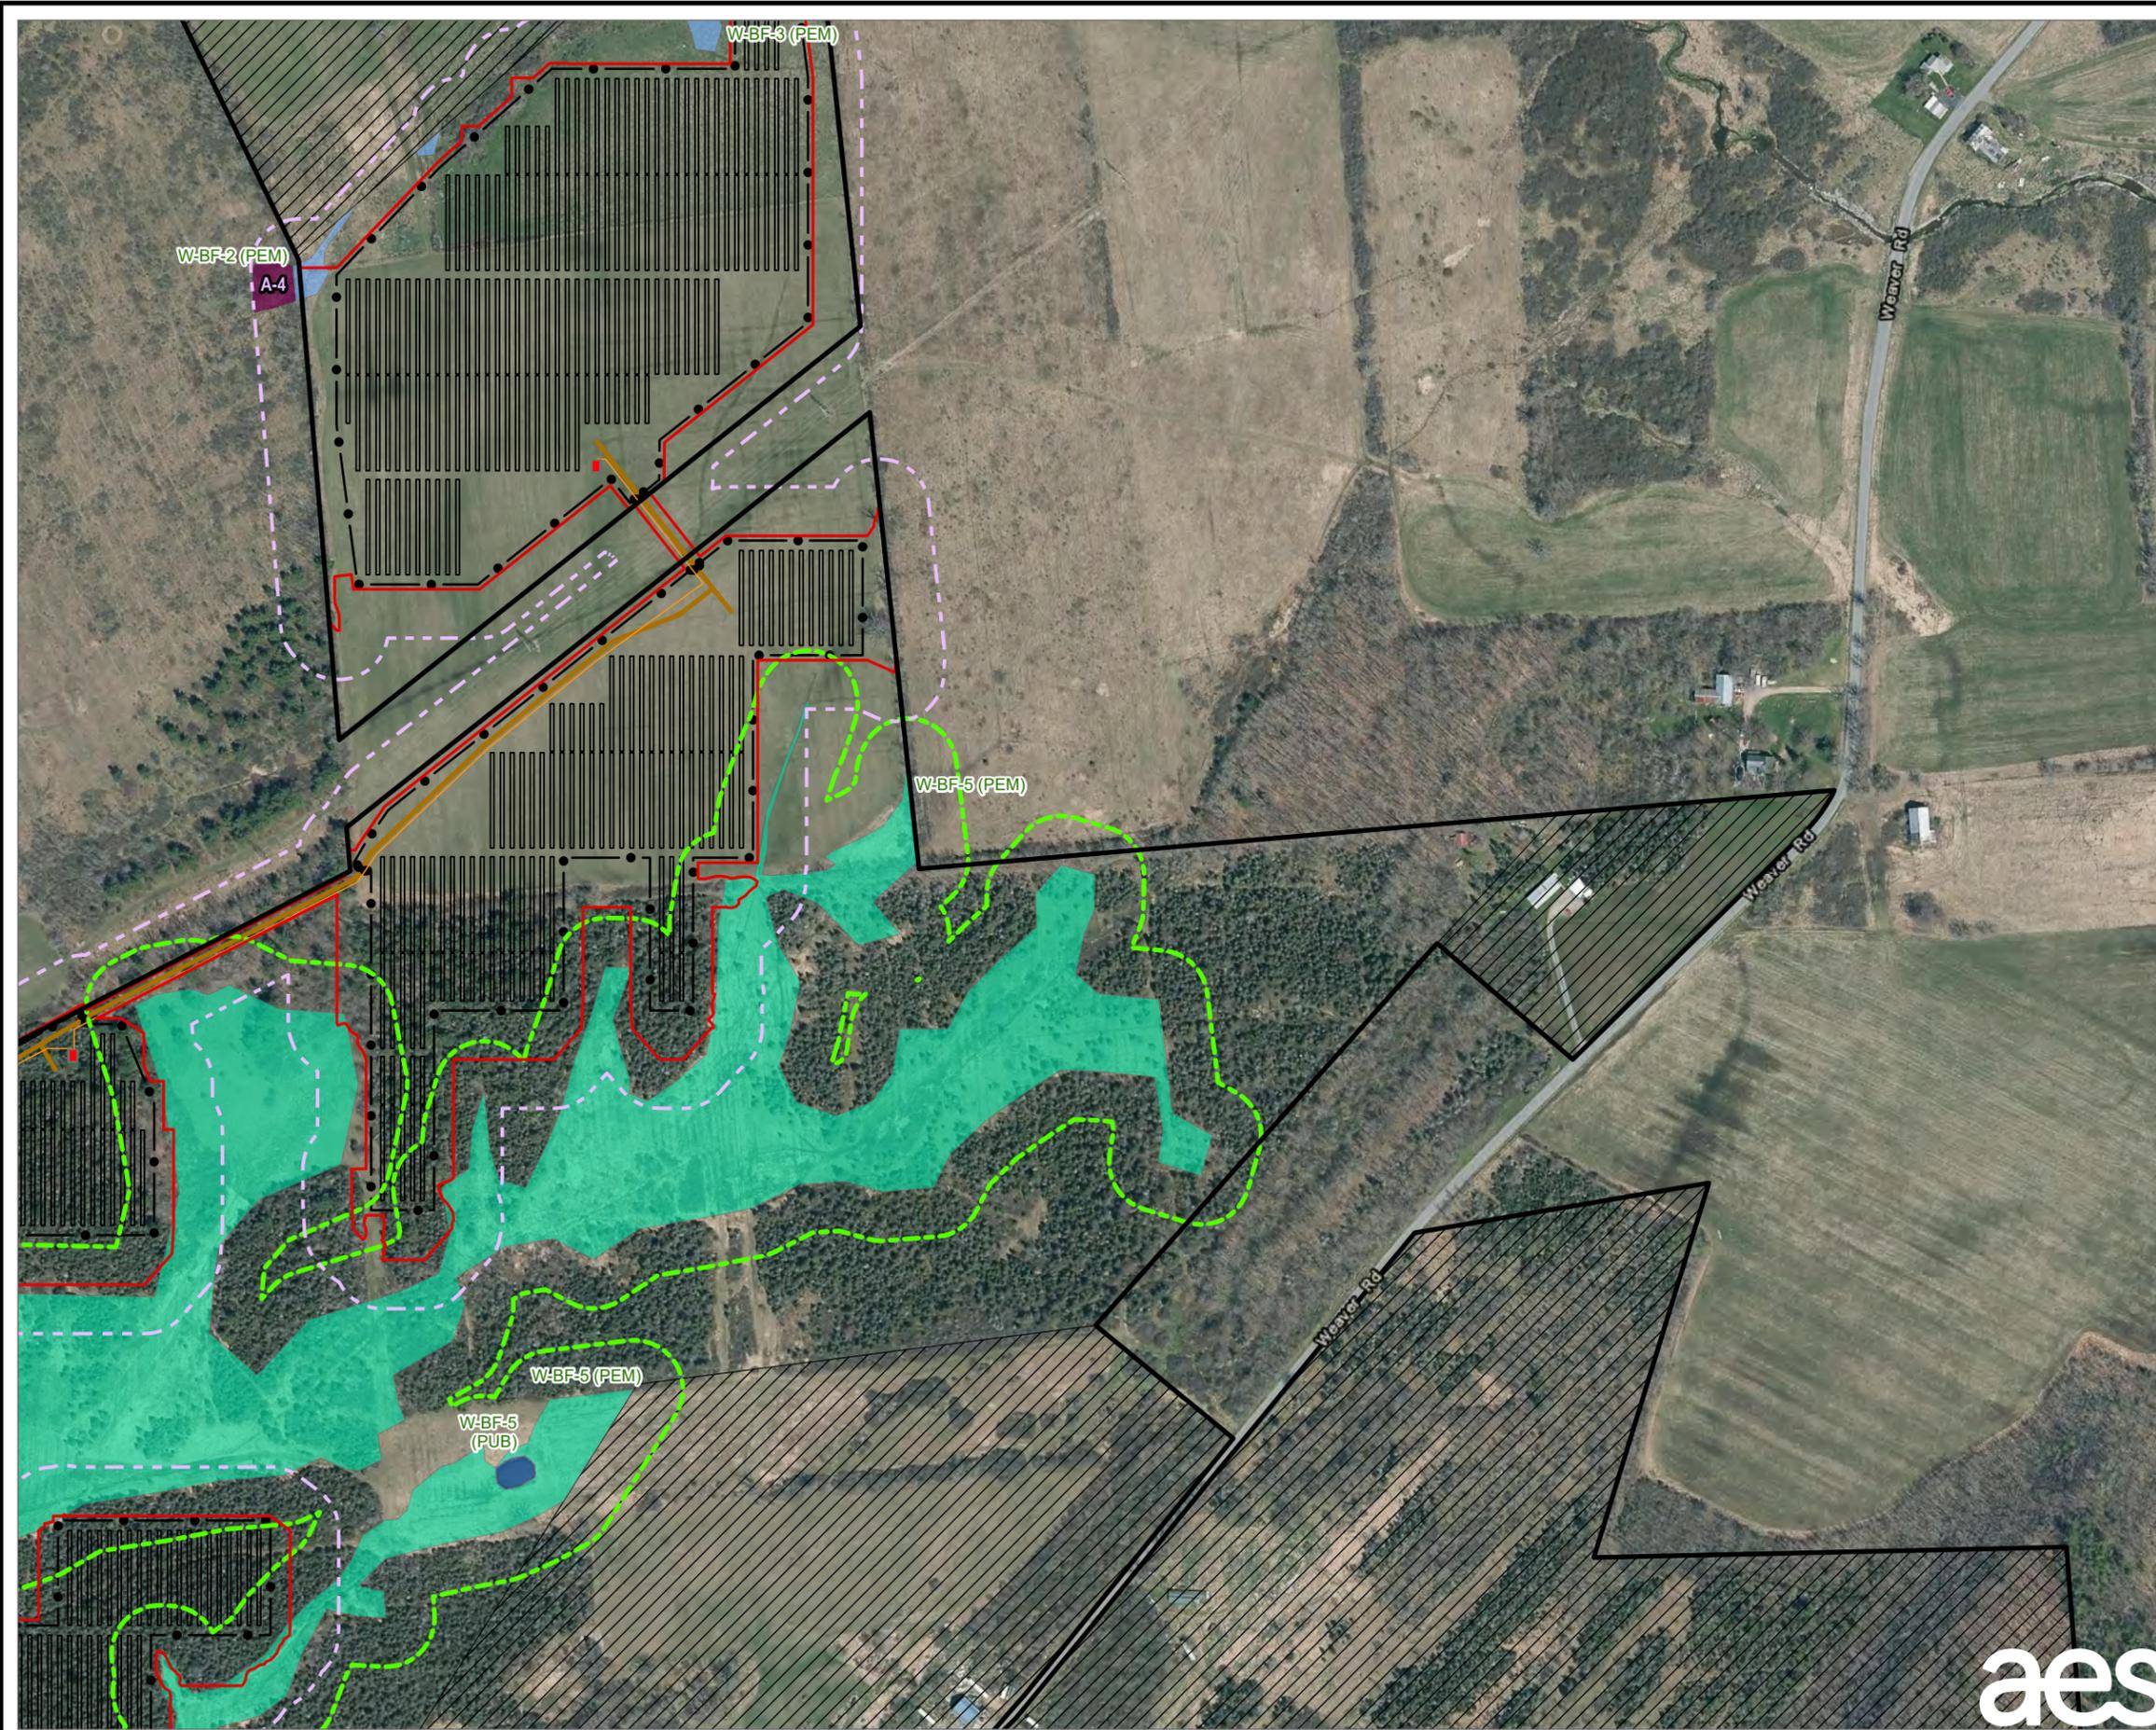

- LEGEND**
- PROPOSED SOLAR PANEL ARRAY
 - PROPOSED INVERTER EQUIPMENT PAD
 - PROPOSED ACCESS ROAD
 - PROPOSED FENCE
 - PROPOSED UNDERGROUND COLLECTION LINE
 - LIMIT OF DISTURBANCE
 - 100-FOOT BUFFER OF LIMIT OF DISTURBANCE
 - LANDOWNER-IMPOSED DEVELOPMENT RESTRICTED AREA
 - FACILITY SITE
 - DELINEATED WETLAND - NON-JURISDICTIONAL
 - DELINEATED WETLAND - USACE JURISDICTIONAL
 - DELINEATED WETLAND - STATE JURISDICTIONAL
 - STATE-REGULATED ADJACENT AREA
 - APPROXIMATED PSS WETLAND
 - APPROXIMATED STREAMS


- NOTES:**
1. THIS FIGURE IS DESIGNED TO BE VIEWED OR PRINTED IN COLOR AT 11X17.
 2. NON-CONTIGUOUS PORTIONS OF FACILITY PARCELS WHICH ARE NOT CONTROLLED FOR USE AS PART OF THE FACILITY ARE NOT SHOWN ON THIS MAP.
 3. THE WETLAND STUDY AREA CONSISTS OF THE FACILITY SITE EXCEPT AREAS OF LANDOWNER-IMPOSED DEVELOPMENT RESTRICTION.

BASE MAP: NYSGIS "LATEST ORTHOIMAGERY" ONLINE SERVICE LAYER.
 DATA SOURCES: TRC, NYSGIS.

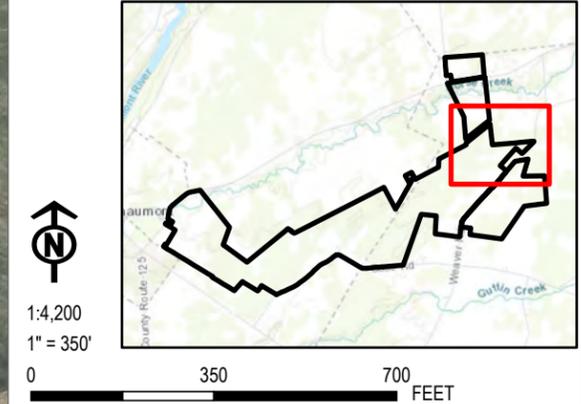

PROJECT: RIVERSIDE SOLAR LLC TOWNS OF LYME & BROWNVILLE JEFFERSON COUNTY, NY	
TITLE: DELINEATED WETLANDS	
DRAWN BY: A. KAILAS	PROJ. NO.: 373222
CHECKED BY: N. DEJOHN	REVISED FIGURE 14-1 Sheet 8 of 10
APPROVED BY: S. KRANES	
DATE: JANUARY 2022	

215 GREENFIELD PKWY, STE 102
LIVERPOOL, NY 13088

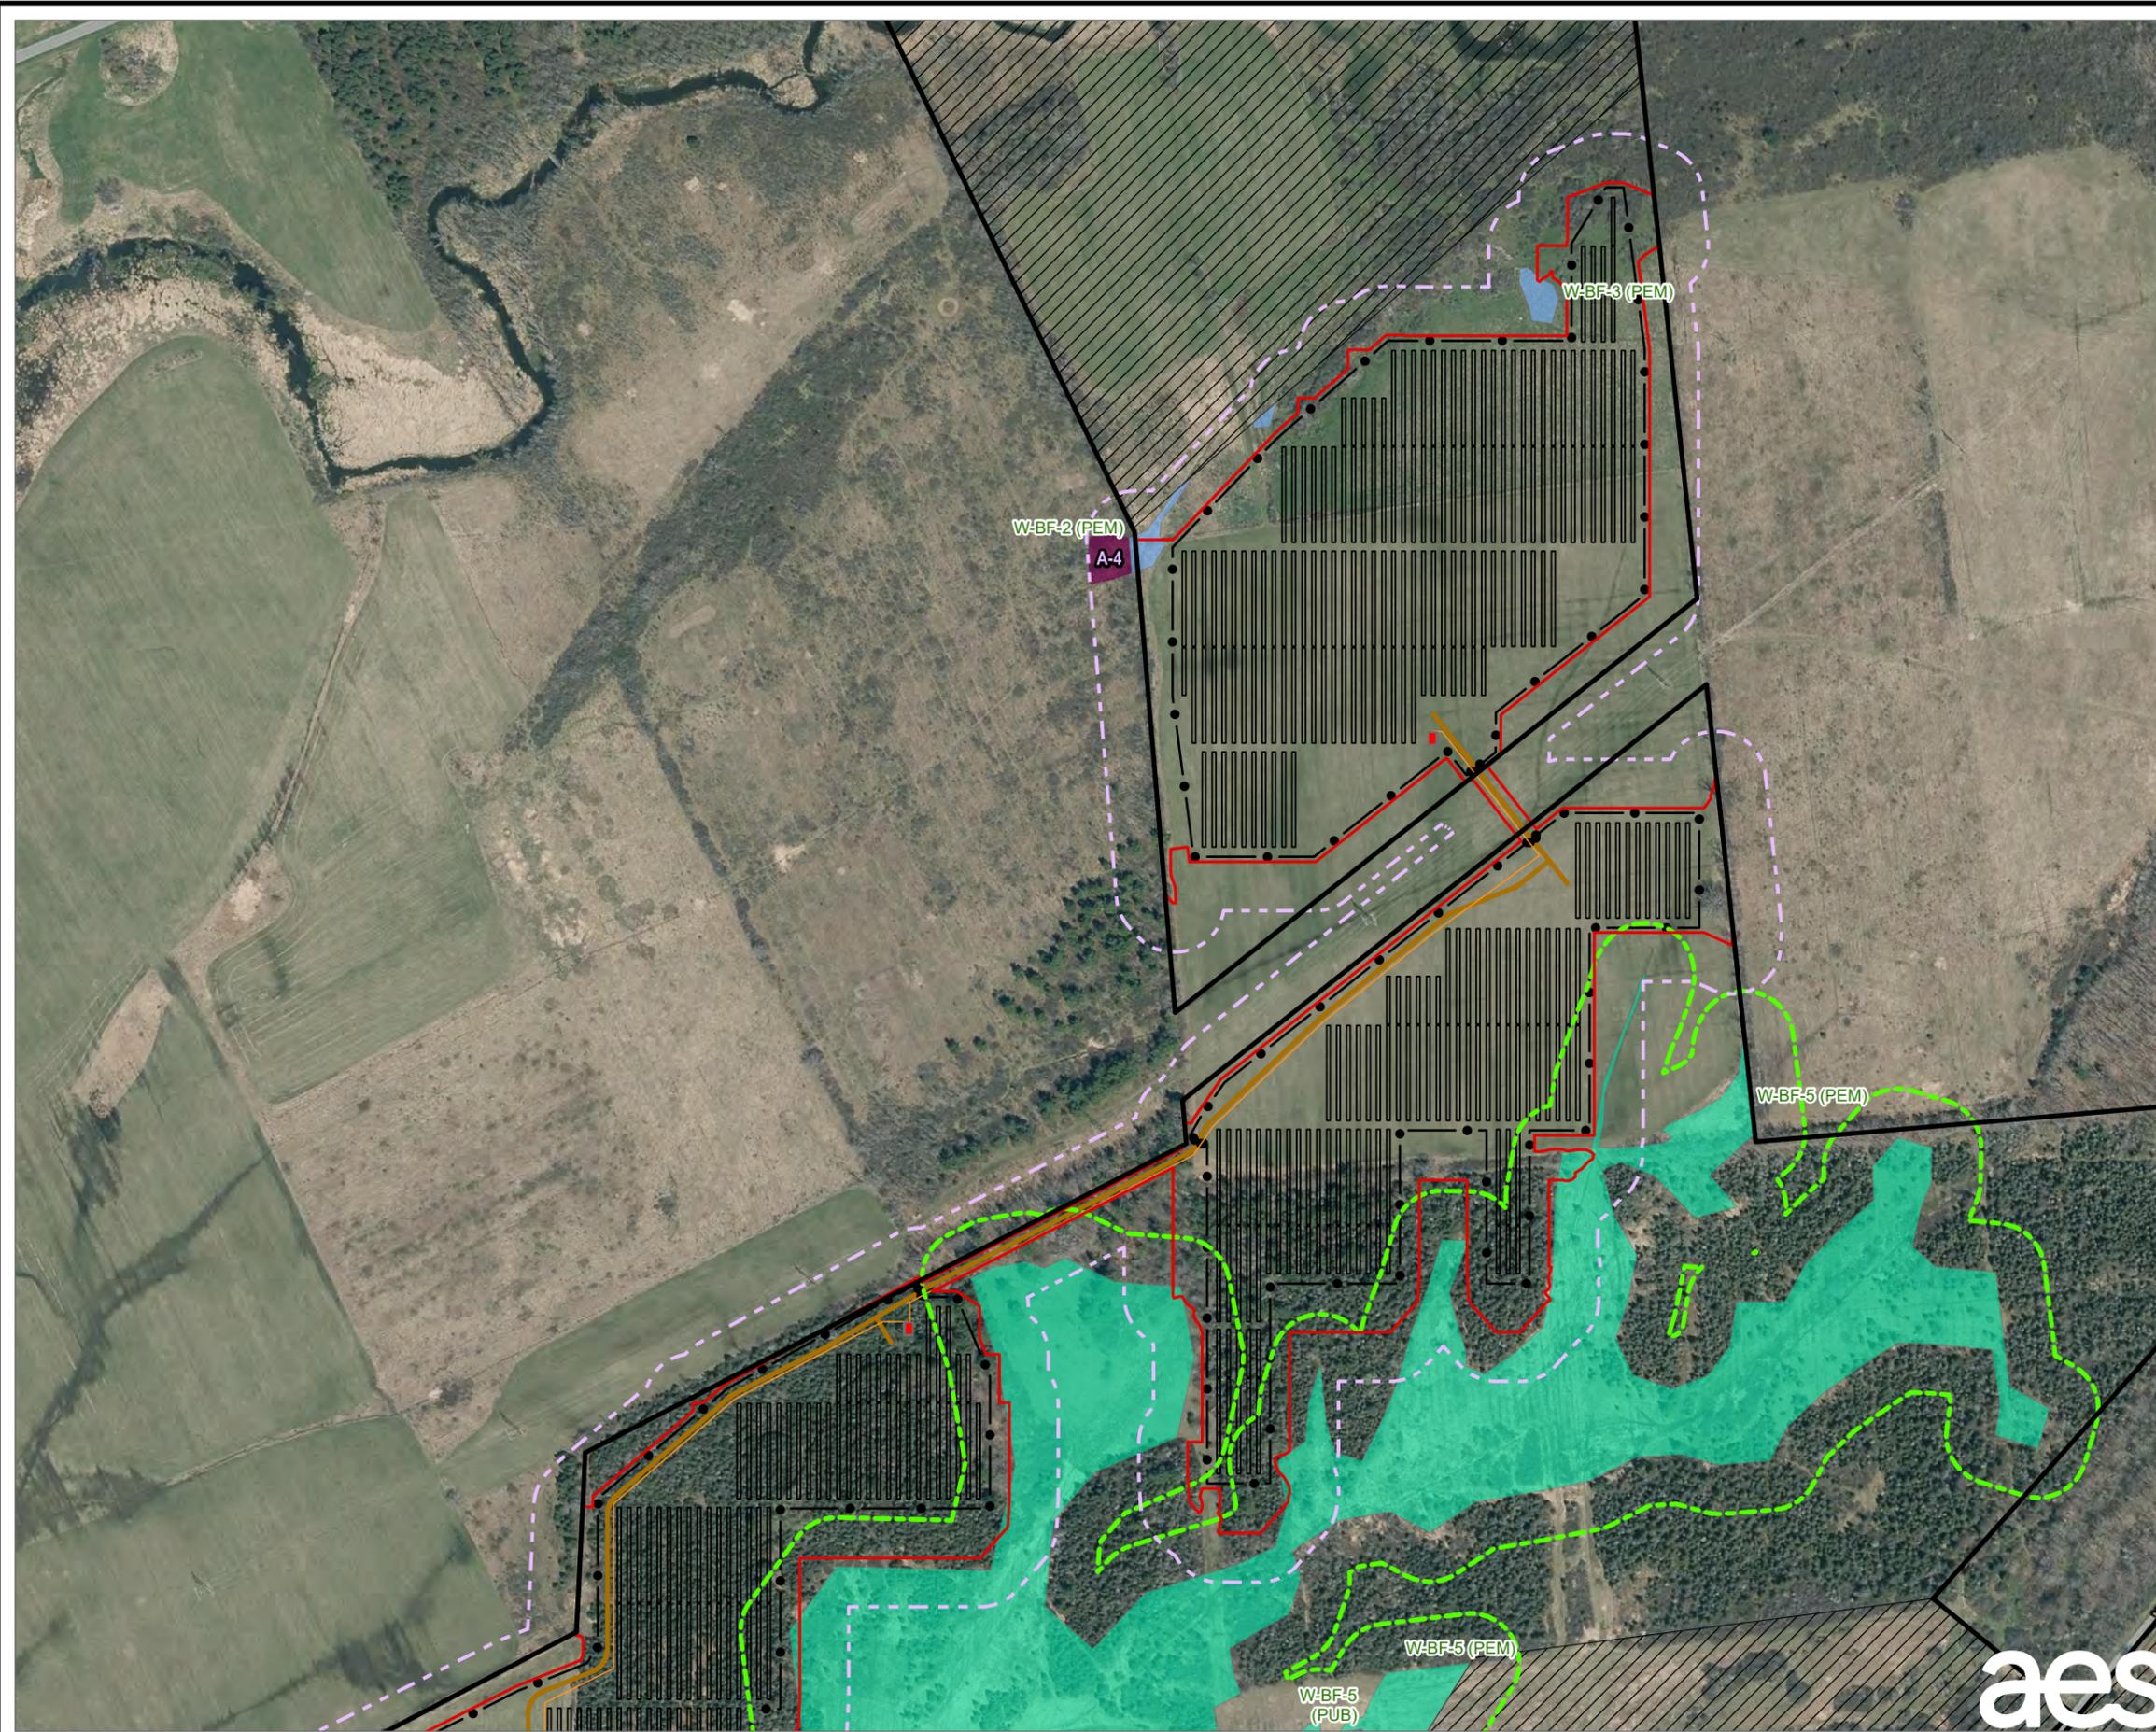


- LEGEND**
- PROPOSED SOLAR PANEL ARRAY
 - PROPOSED INVERTER EQUIPMENT PAD
 - PROPOSED ACCESS ROAD
 - PROPOSED FENCE
 - PROPOSED UNDERGROUND COLLECTION LINE
 - LIMIT OF DISTURBANCE
 - 100-FOOT BUFFER OF LIMIT OF DISTURBANCE
 - LANDOWNER-IMPOSED DEVELOPMENT RESTRICTED AREA
 - FACILITY SITE
 - DELINEATED WETLAND - NON-JURISDICTIONAL
 - DELINEATED WETLAND - USACE JURISDICTIONAL
 - DELINEATED WETLAND - STATE JURISDICTIONAL
 - STATE-REGULATED ADJACENT AREA
 - APPROXIMATED PSS WETLAND
 - APPROXIMATED STREAMS

NOTES:

1. THIS FIGURE IS DESIGNED TO BE VIEWED OR PRINTED IN COLOR AT 11X17.
2. NON-CONTIGUOUS PORTIONS OF FACILITY PARCELS WHICH ARE NOT CONTROLLED FOR USE AS PART OF THE FACILITY ARE NOT SHOWN ON THIS MAP.
3. THE WETLAND STUDY AREA CONSISTS OF THE FACILITY SITE EXCEPT AREAS OF LANDOWNER-IMPOSED DEVELOPMENT RESTRICTION.

BASE MAP: NYSGIS "LATEST ORTHOIMAGERY" ONLINE SERVICE LAYER.
 DATA SOURCES: TRC, NYSGIS.

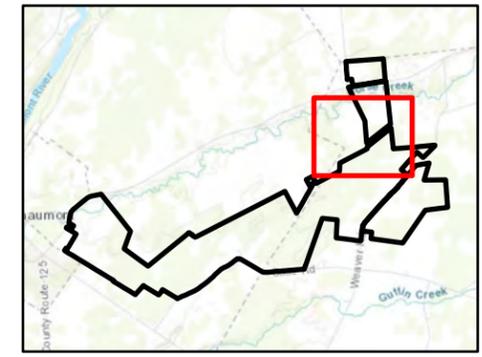


1:4,200
 1" = 350'



PROJECT: RIVERSIDE SOLAR LLC TOWNS OF LYME & BROWNVILLE JEFFERSON COUNTY, NY	
TITLE: DELINEATED WETLANDS	
DRAWN BY: A. KAILAS	PROJ. NO.: 373222
CHECKED BY: N. DEJOHN	REVISED FIGURE 14-1 Sheet 9 of 10
APPROVED BY: S. KRANES	
DATE: JANUARY 2022	




215 GREENFIELD PKWY, STE 102
LIVERPOOL, NY 13088

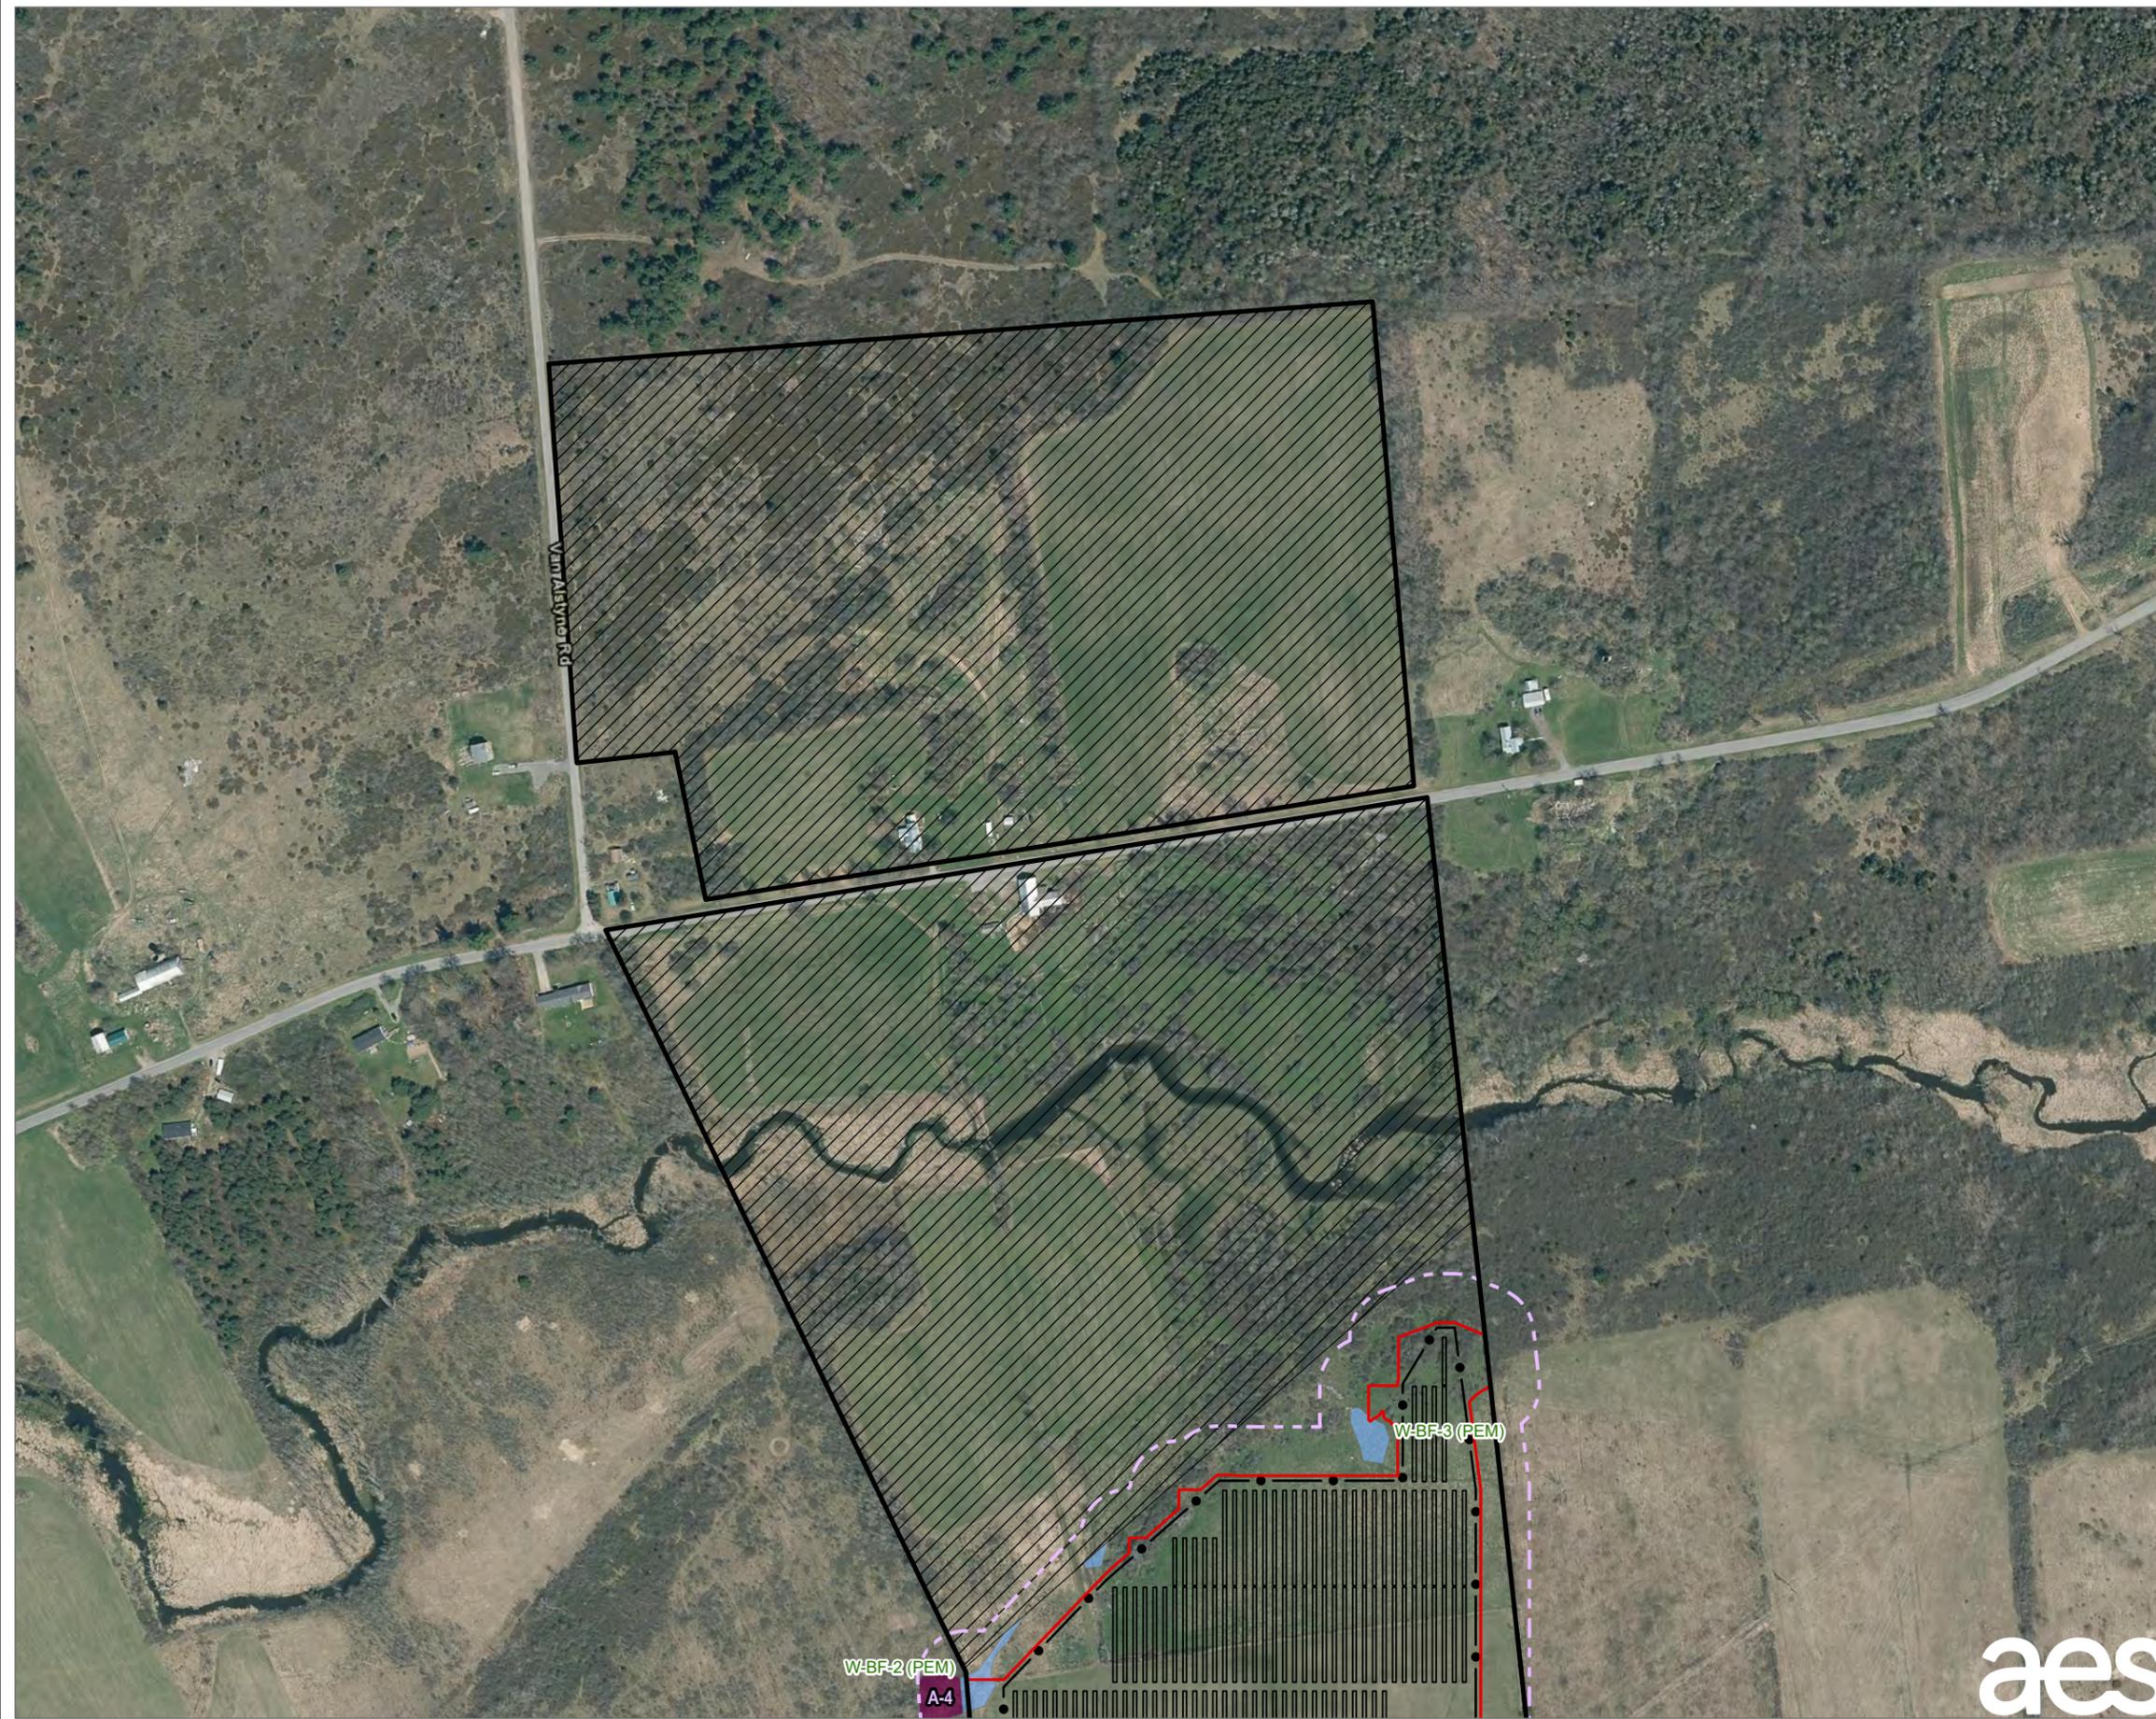

- LEGEND**
- PROPOSED SOLAR PANEL ARRAY
 - PROPOSED FENCE
 - LIMIT OF DISTURBANCE
 - 100-FOOT BUFFER OF LIMIT OF DISTURBANCE
 - LANDOWNER-IMPOSED DEVELOPMENT RESTRICTED AREA
 - FACILITY SITE
 - DELINEATED WETLAND - NON-JURISDICTIONAL
 - STATE-REGULATED ADJACENT AREA
 - APPROXIMATED PSS WETLAND
 - APPROXIMATED STREAMS

- NOTES:**
1. THIS FIGURE IS DESIGNED TO BE VIEWED OR PRINTED IN COLOR AT 11X17.
 2. NON-CONTIGUOUS PORTIONS OF FACILITY PARCELS WHICH ARE NOT CONTROLLED FOR USE AS PART OF THE FACILITY ARE NOT SHOWN ON THIS MAP.
 3. THE WETLAND STUDY AREA CONSISTS OF THE FACILITY SITE EXCEPT AREAS OF LANDOWNER-IMPOSED DEVELOPMENT RESTRICTION.

BASE MAP: NYSGIS "LATEST ORTHOIMAGERY" ONLINE SERVICE LAYER.
 DATA SOURCES: TRC, NYSGIS.

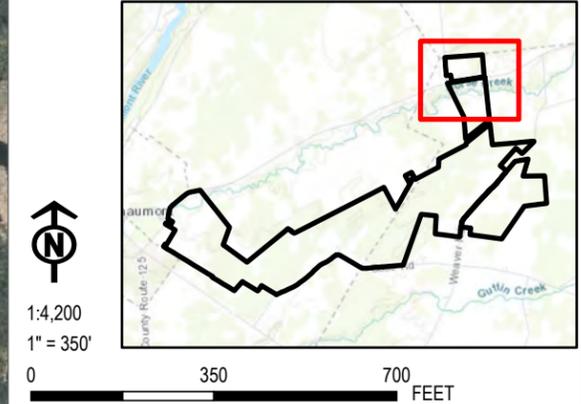

PROJECT:		RIVERSIDE SOLAR LLC TOWNS OF LYME & BROWNVILLE JEFFERSON COUNTY, NY	
TITLE:		DELINEATED WETLANDS	
DRAWN BY:	A. KAILAS	PROJ. NO.:	373222
CHECKED BY:	N. DEJOHN	REVISED FIGURE 14-1 Sheet 10 of 10	
APPROVED BY:	S. KRANES		
DATE:	JANUARY 2022		

