



LEGEND

- OBSERVED INVASIVE SPECIES
- ALDER BUCKTHORN
- ACTIVE AGRICULTURE - HAY/PASTURE
- DEVELOPED
- FOREST
- SUCCESSIONAL SHRUBLAND
- GRASSLAND/ OLDFIELD
- WETLAND
- LANDOWNER-IMPOSED DEVELOPMENT RESTRICTED AREA
- PROPOSED FENCE
- PROPOSED UNDERGROUND COLLECTION LINE
- PROPOSED ACCESS ROAD EDGE
- PROPOSED INVERTER EQUIPMENT PAD
- PROPOSED PV ARRAY
- FACILITY SITE
- LIMIT OF DISTURBANCE
- 100-FOOT BUFFER OF LIMIT OF DISTURBANCE

NOTES:
 1. THIS FIGURE IS DESIGNED TO BE VIEWED OR PRINTED IN COLOR AT 11X17.
 BASE MAP: NYSGIS "LATEST ORTHOIMAGERY" 2021 ONLINE SERVICE LAYER.
 DATA SOURCES: AES, TRC, NYSGIS.

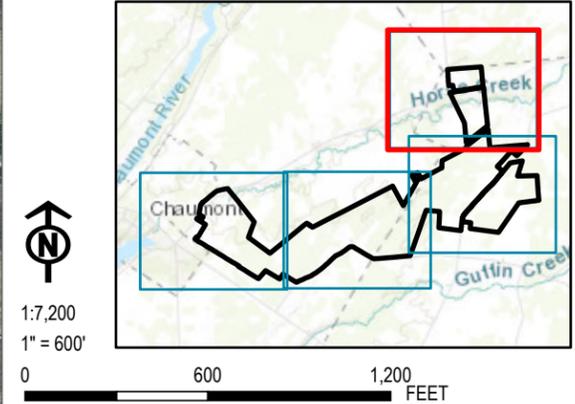


PROJECT:		RIVERSIDE SOLAR LLC TOWNS OF LYME & BROWNVILLE JEFFERSON COUNTY, NY	
TITLE: MAPPED IMPACTS TO PLANT COMMUNITIES			
DRAWN BY:	R. BARBER	PROJ. NO.:	373222
CHECKED BY:	A. KAILAS	FIGURE 11-1 Sheet 1 of 4	
APPROVED BY:	S. KRANES		
DATE:	SEPTEMBER 2021		

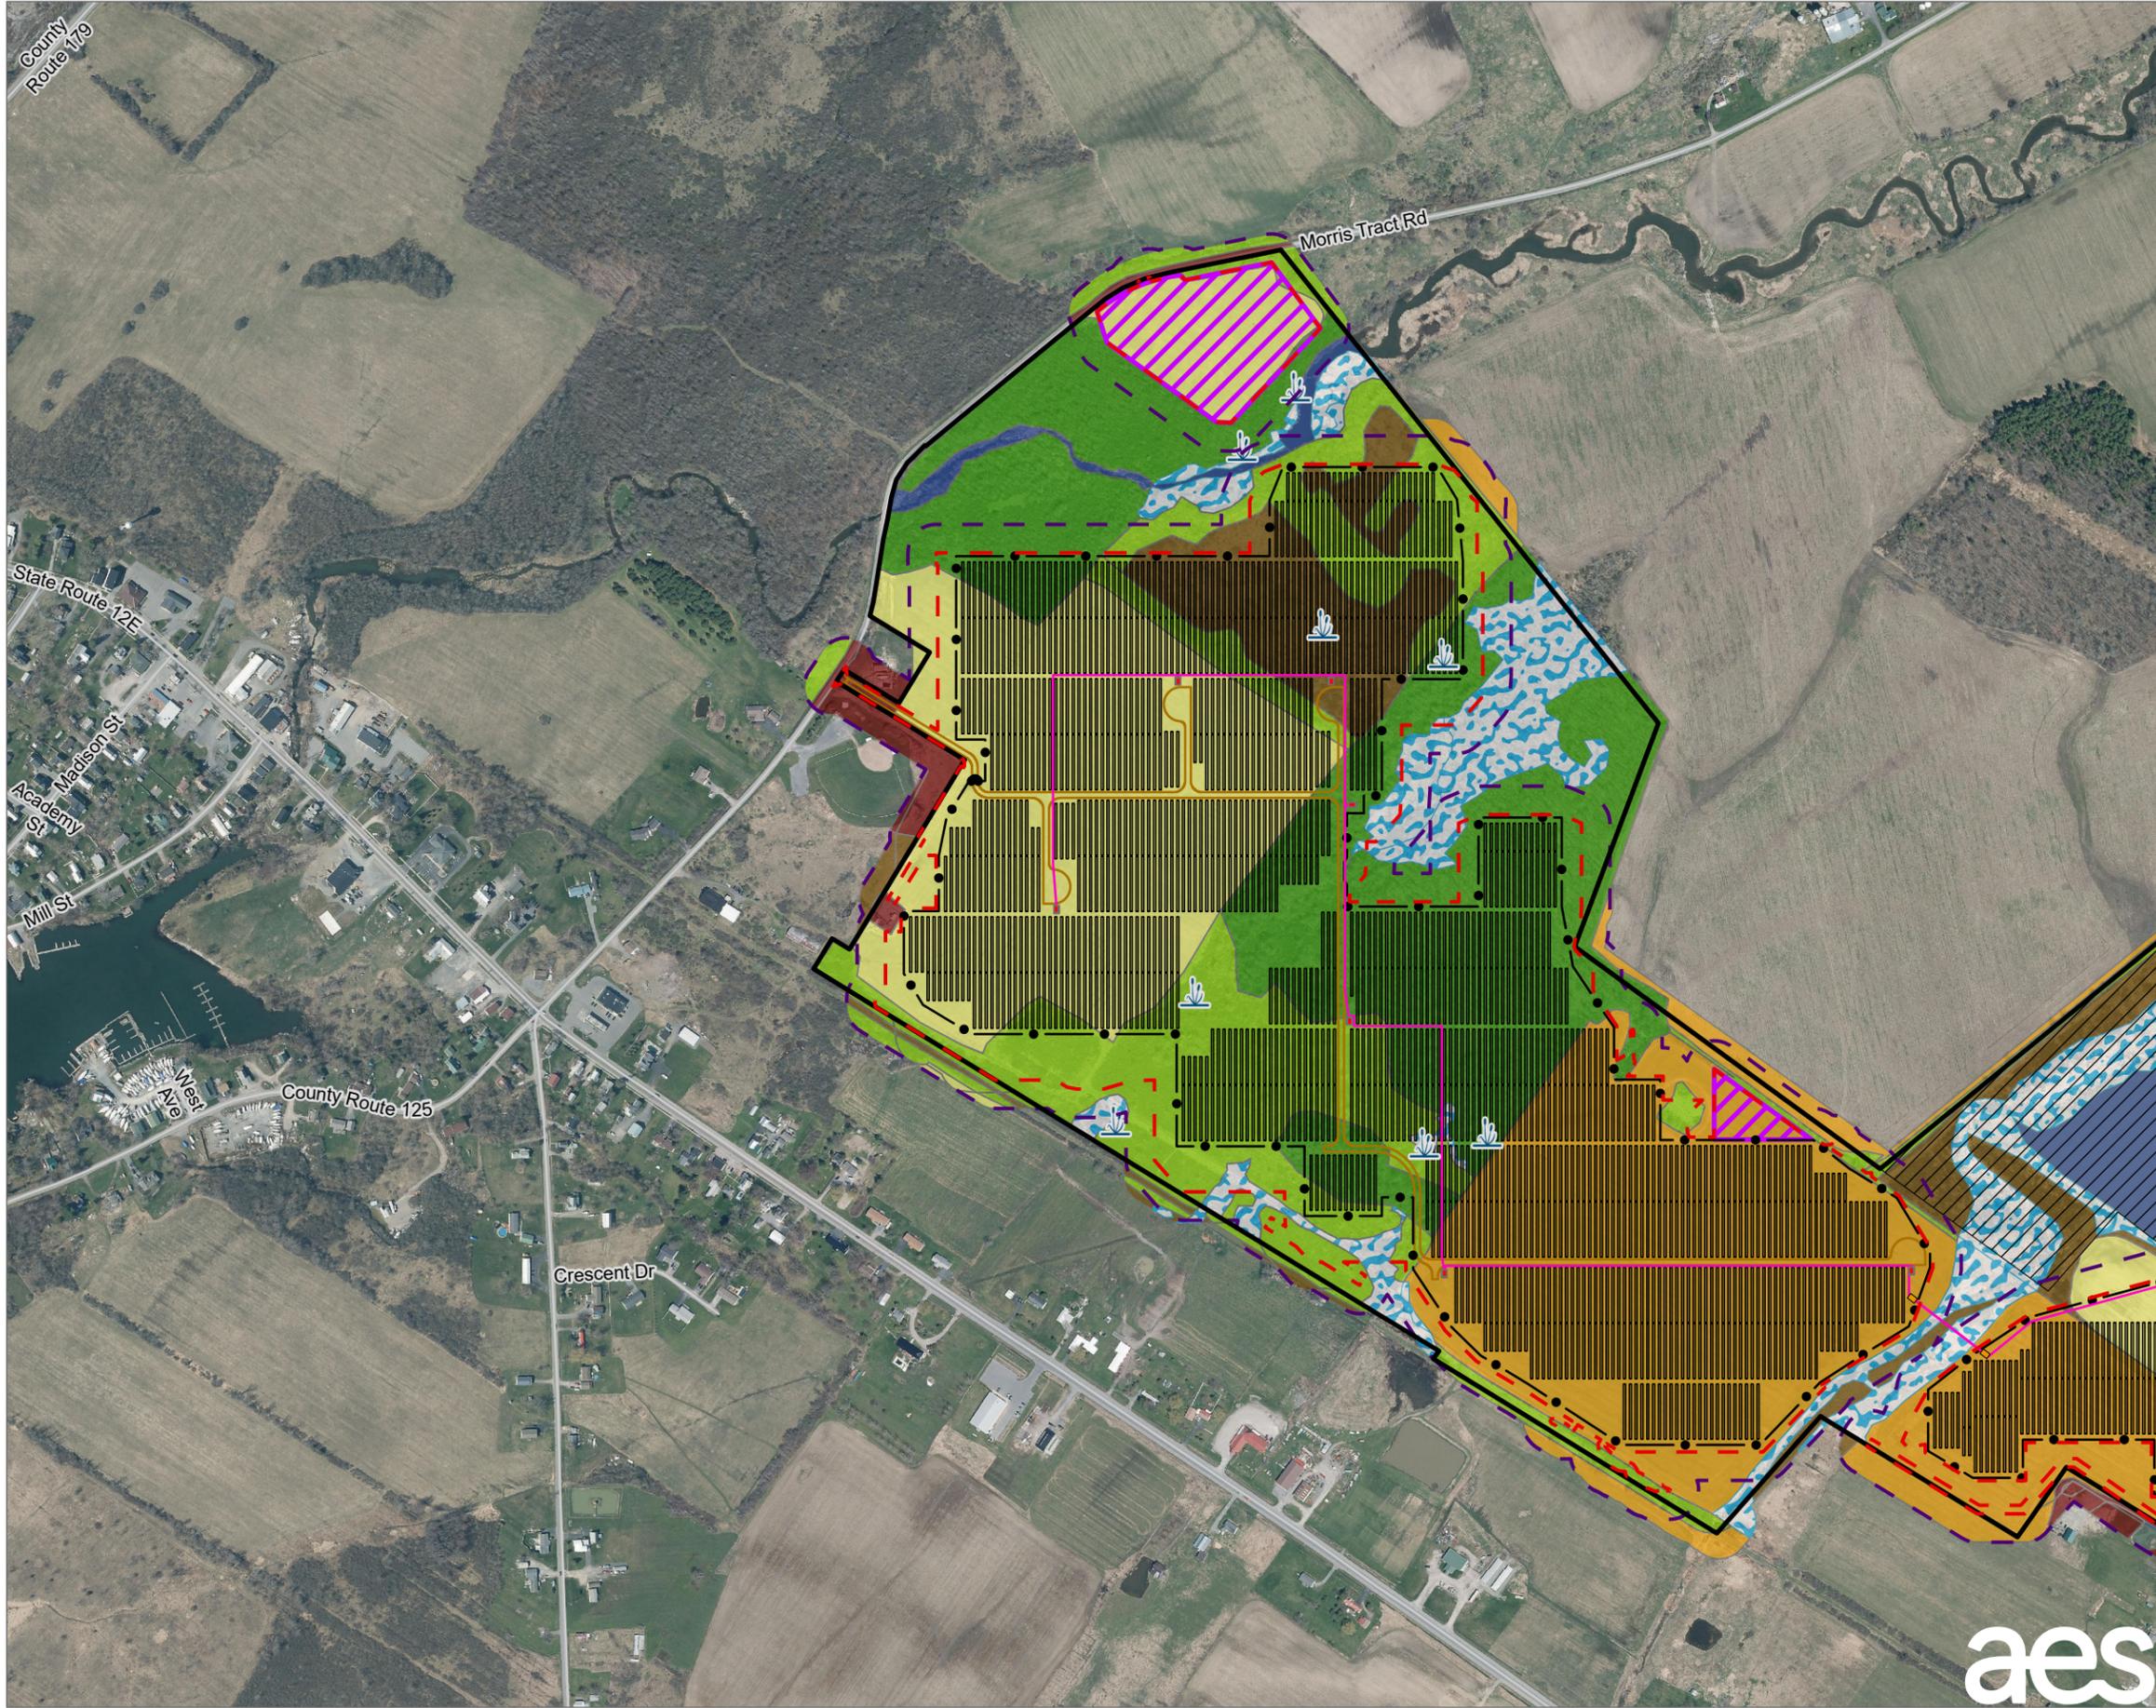


LEGEND

- OBSERVED INVASIVE SPECIES
- BUCKTHORN
- ACTIVE AGRICULTURE - HAY/PASTURE
- ACTIVE AGRICULTURE - ROW CROP
- DEVELOPED
- FOREST
- SUCCESSIONAL SHRUBLAND
- GRASSLAND/ OLDFIELD
- OPEN WATER
- WETLAND
- LANDOWNER-IMPOSED DEVELOPMENT RESTRICTED AREA
- PROPOSED FENCE
- PROPOSED UNDERGROUND COLLECTION LINE
- PROPOSED ACCESS ROAD EDGE
- PROPOSED HDD PIT
- PROPOSED INVERTER EQUIPMENT PAD
- PROPOSED PV ARRAY
- PROPOSED LAYDOWN YARDS
- FACILITY SITE
- LIMIT OF DISTURBANCE
- 100-FOOT BUFFER OF LIMIT OF DISTURBANCE

NOTES:
 1. THIS FIGURE IS DESIGNED TO BE VIEWED OR PRINTED IN COLOR AT 11X17.
 BASE MAP: NYSGIS "LATEST ORTHOIMAGERY" 2021 ONLINE SERVICE LAYER.
 DATA SOURCES: AES, TRC, NYSGIS.

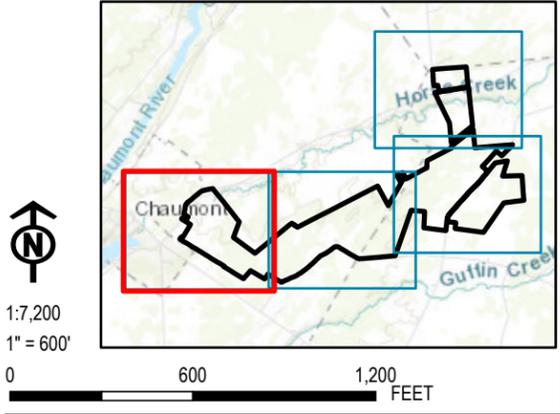


PROJECT:		RIVERSIDE SOLAR LLC TOWNS OF LYME & BROWNVILLE JEFFERSON COUNTY, NY	
TITLE: MAPPED IMPACTS TO PLANT COMMUNITIES			
DRAWN BY:	R. BARBER	PROJ. NO.:	373222
CHECKED BY:	A. KAILAS	FIGURE 11-1 Sheet 2 of 4	
APPROVED BY:	S. KRANES		
DATE:	SEPTEMBER 2021		

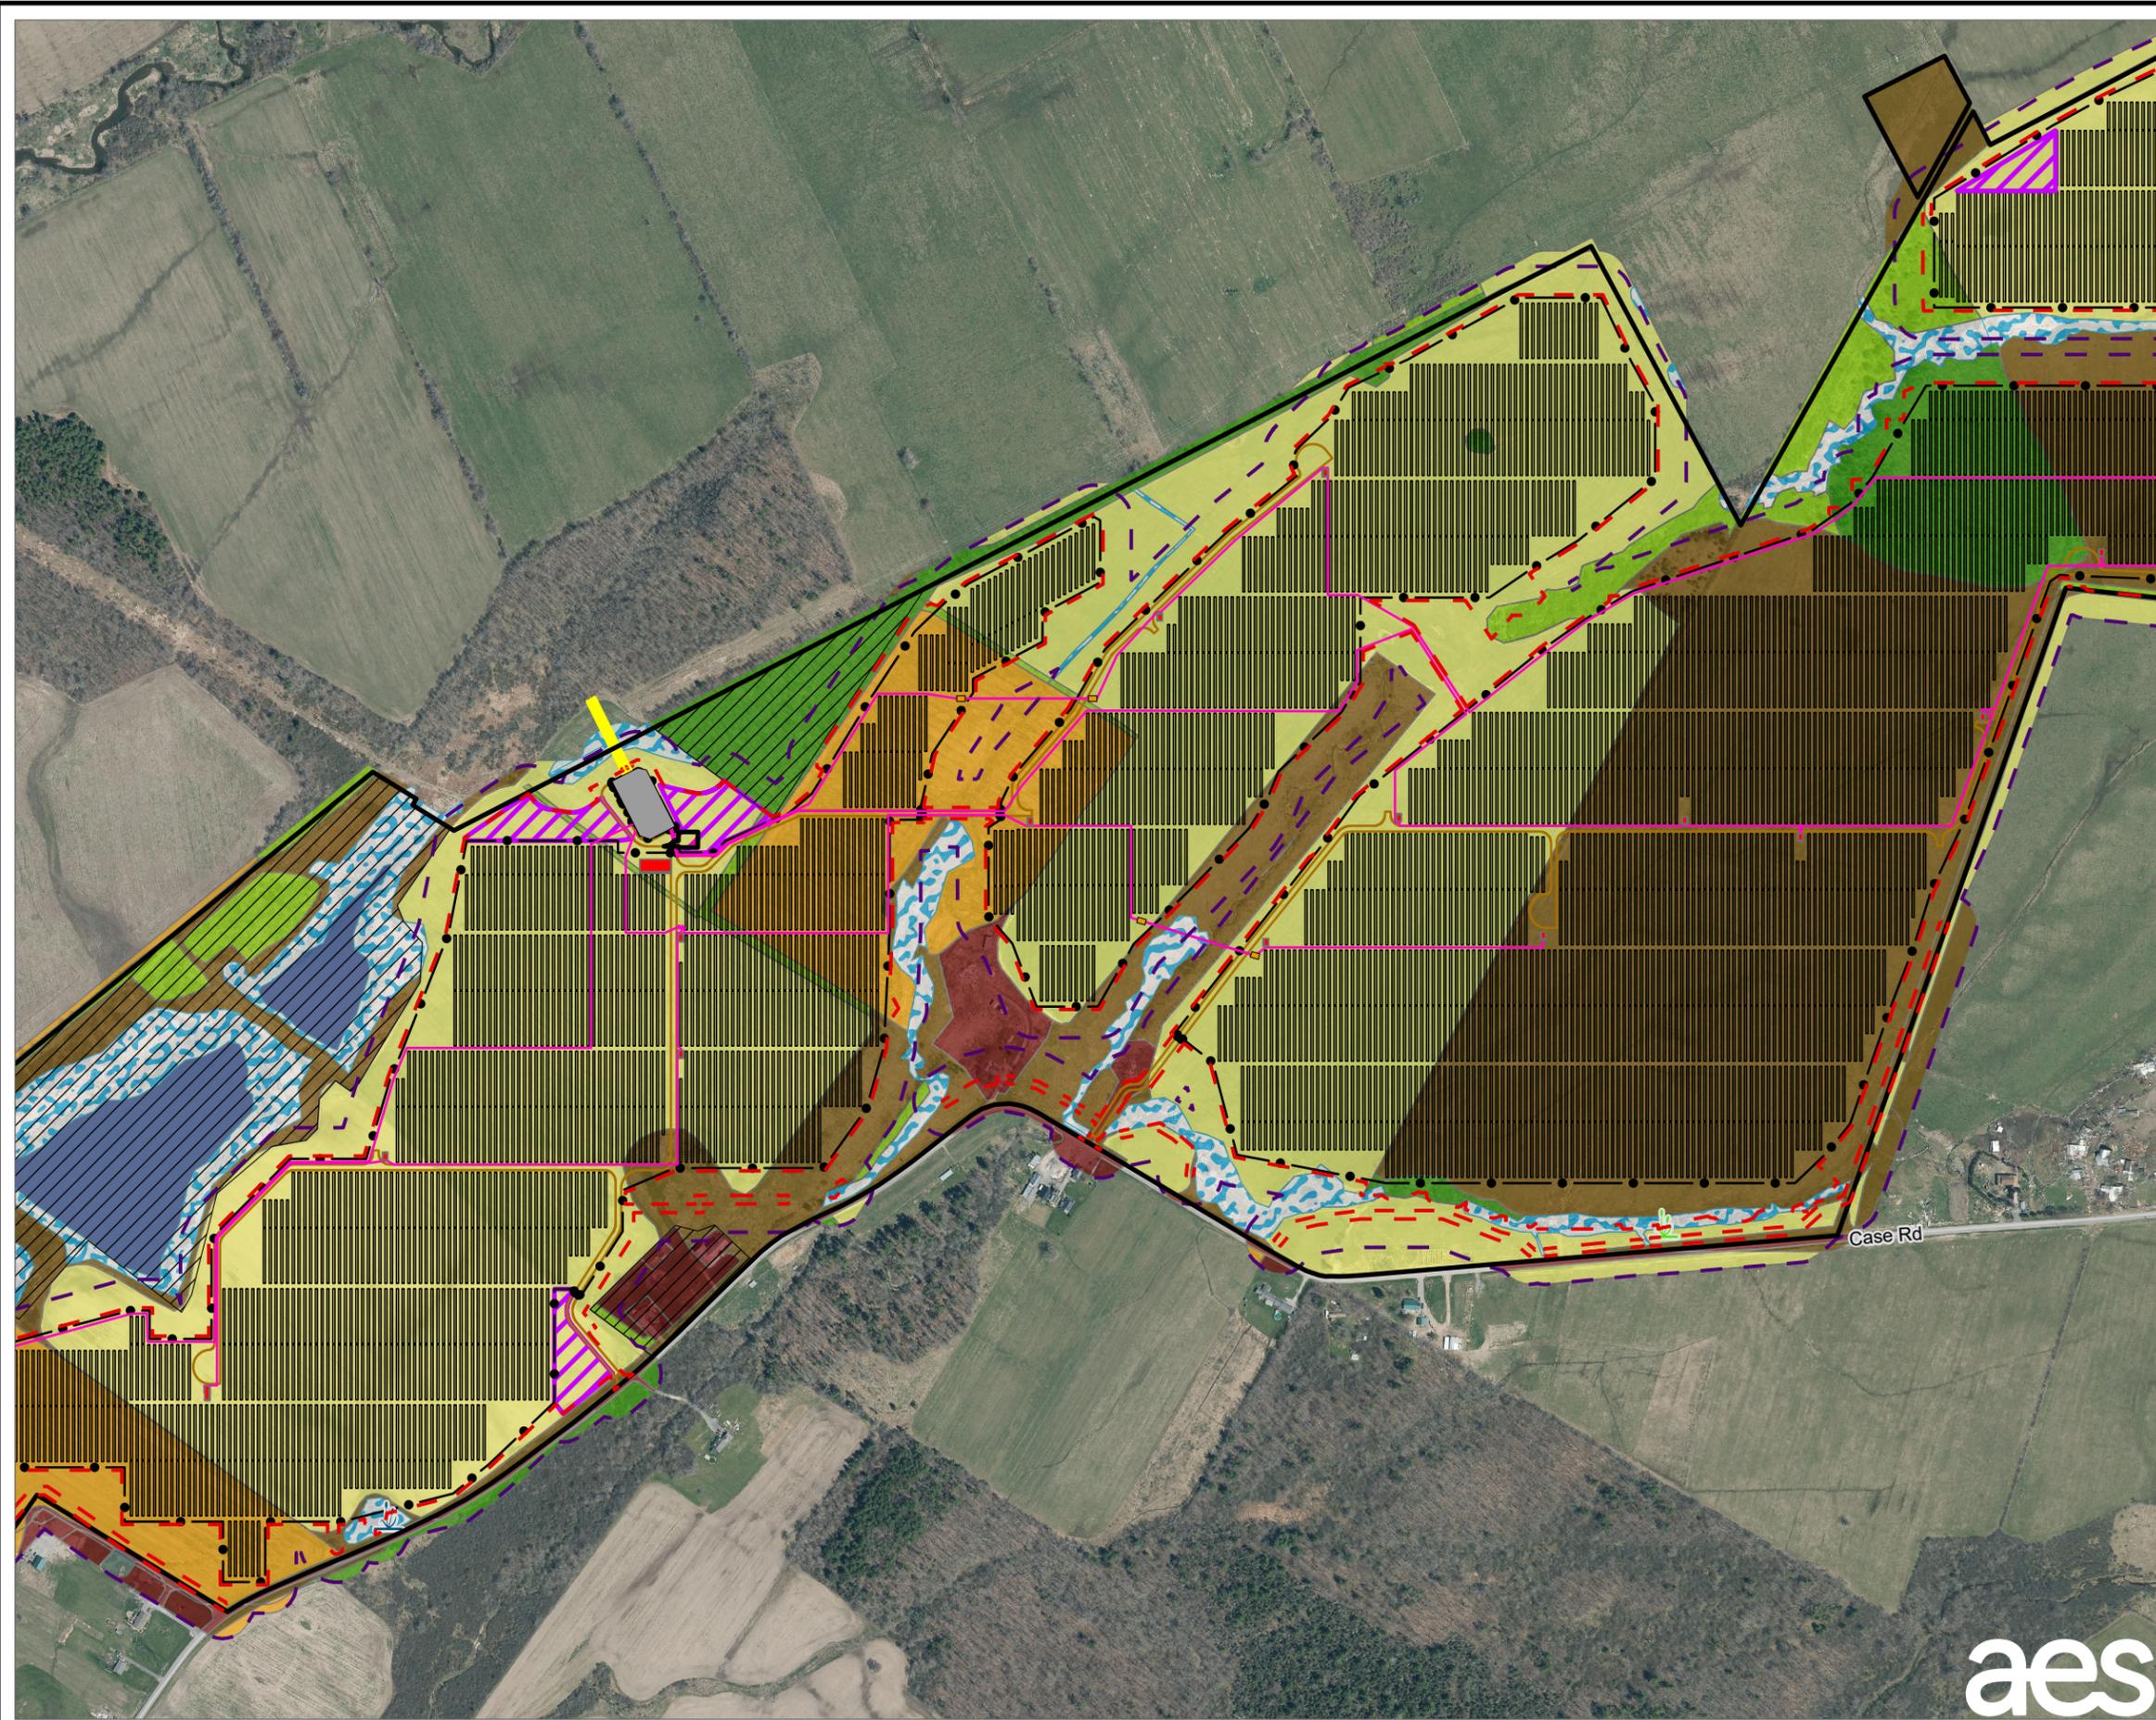


- LEGEND**
- OBSERVED INVASIVE SPECIES
 - ALDER BUCKTHORN
 - BUCKTHORN
 - ACTIVE AGRICULTURE - HAY/PASTURE
 - ACTIVE AGRICULTURE - ROW CROP
 - DEVELOPED
 - FOREST
 - SUCCESSIONAL SHRUBLAND
 - GRASSLAND/ OLDFIELD
 - OPEN WATER
 - WETLAND
 - LANDOWNER-IMPOSED DEVELOPMENT RESTRICTED AREA
 - PROPOSED OVERHEAD INTERCONNECT LINE
 - PROPOSED FENCE
 - PROPOSED UNDERGROUND COLLECTION LINE
 - PROPOSED ACCESS ROAD EDGE
 - PROPOSED HDD PIT
 - PROPOSED INVERTER EQUIPMENT PAD
 - PROPOSED PV ARRAY
 - PROPOSED COLLECTION SUBSTATION
 - PROPOSED LAYDOWN YARDS
 - PROPOSED OPERATIONS AND MAINTENANCE YARD
 - FACILITY SITE
 - LIMIT OF DISTURBANCE
 - 100-FOOT BUFFER OF LIMIT OF DISTURBANCE

NOTES:
 1. THIS FIGURE IS DESIGNED TO BE VIEWED OR PRINTED IN COLOR AT 11X17.

BASE MAP: NYSGIS "LATEST ORTHOIMAGERY" 2021 ONLINE SERVICE LAYER.
 DATA SOURCES: AES, TRC, NYSGIS.

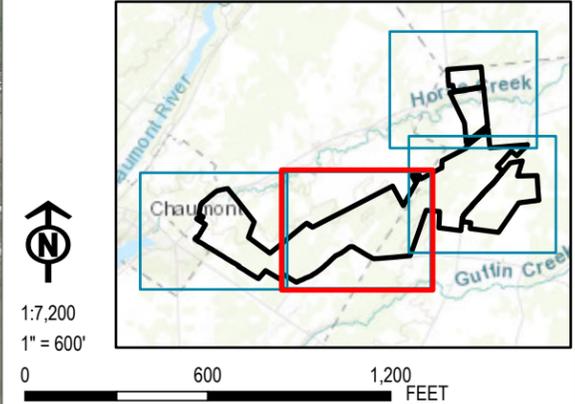

PROJECT:		RIVERSIDE SOLAR LLC	
		TOWNS OF LYME & BROWNVILLE	
		JEFFERSON COUNTY, NY	
TITLE:			
MAPPED IMPACTS TO PLANT COMMUNITIES			
DRAWN BY:	R. BARBER	PROJ. NO.:	373222
CHECKED BY:	A. KAILAS	FIGURE 11-1 <i>Sheet 3 of 4</i>	
APPROVED BY:	S. KRANES		
DATE:	SEPTEMBER 2021		

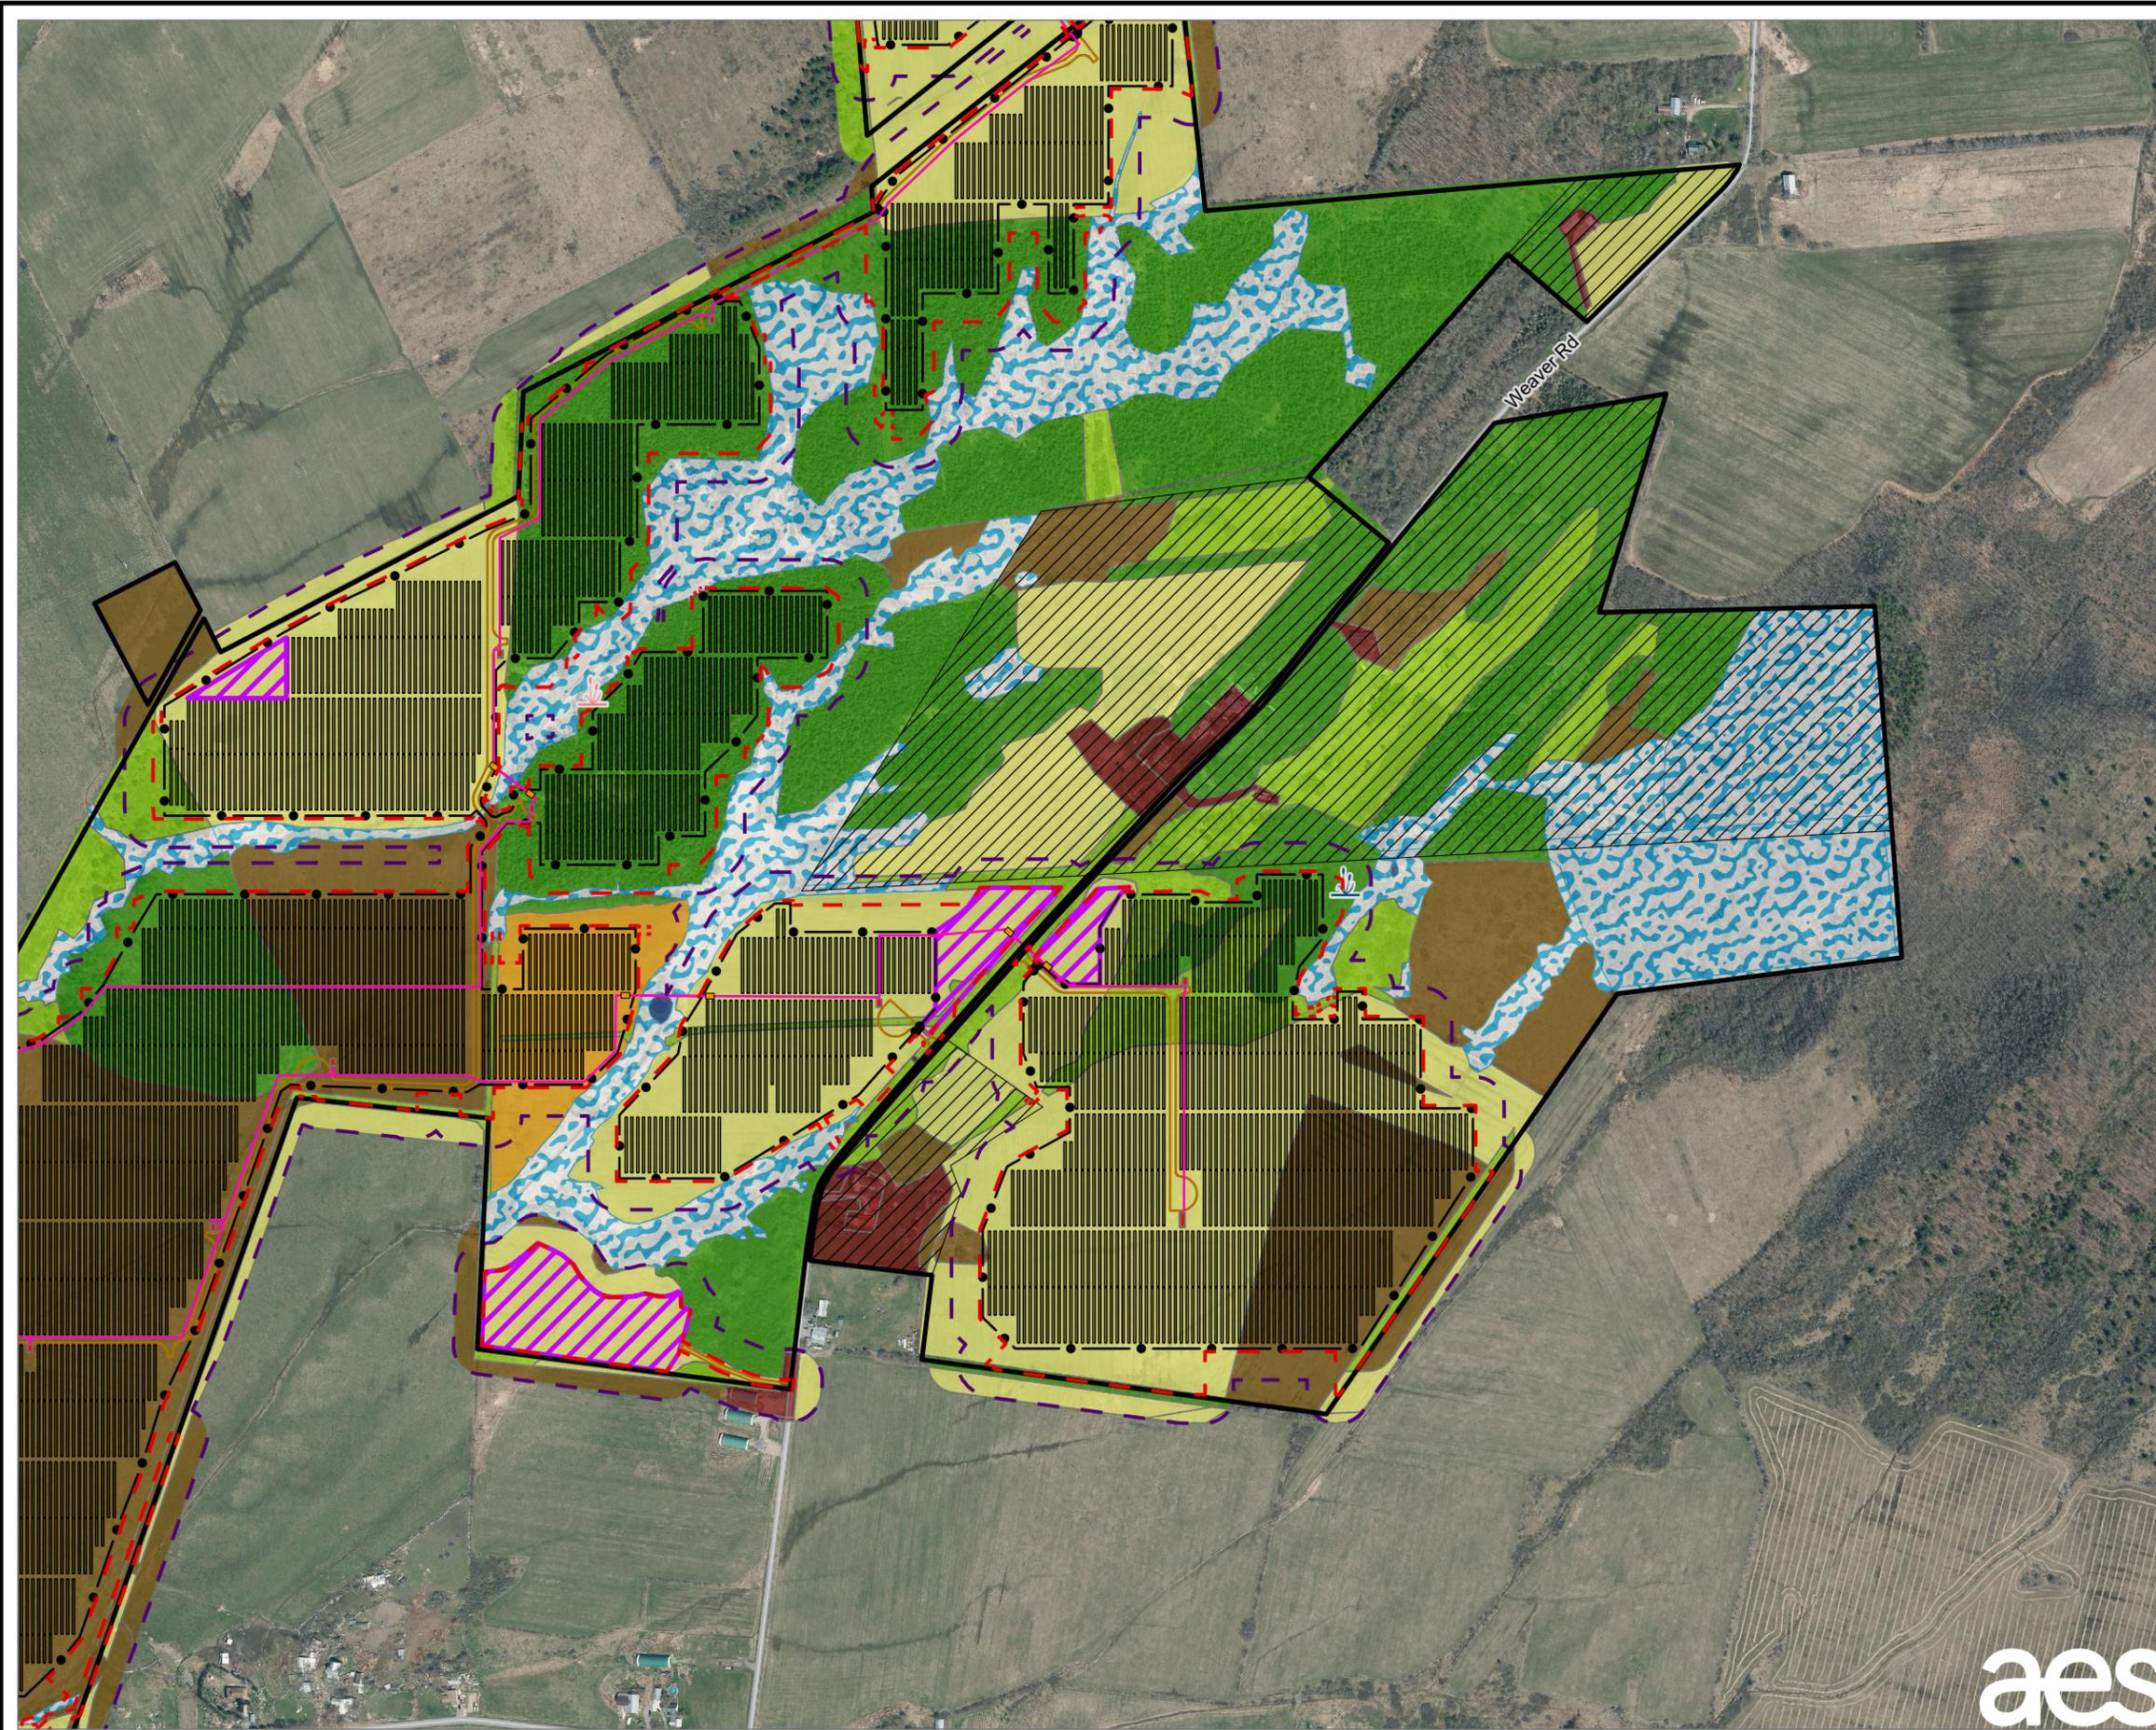


LEGEND

- OBSERVED INVASIVE SPECIES
-  MORROW'S HONEYSUCKLE
-  BUCKTHORN
-  ACTIVE AGRICULTURE - HAY/PASTURE
-  ACTIVE AGRICULTURE - ROW CROP
-  DEVELOPED
-  FOREST
-  SUCCESSIONAL SHRUBLAND
-  GRASSLAND/ OLDFIELD
-  OPEN WATER
-  WETLAND
-  LANDOWNER-IMPOSED DEVELOPMENT RESTRICTED AREA
-  PROPOSED FENCE
-  PROPOSED UNDERGROUND COLLECTION LINE
-  PROPOSED ACCESS ROAD EDGE
-  PROPOSED HDD PIT
-  PROPOSED INVERTER EQUIPMENT PAD
-  PROPOSED PV ARRAY
-  PROPOSED LAYDOWN YARDS
-  FACILITY SITE
-  LIMIT OF DISTURBANCE
-  100-FOOT BUFFER OF LIMIT OF DISTURBANCE

NOTES:
 1. THIS FIGURE IS DESIGNED TO BE VIEWED OR PRINTED IN COLOR AT 11X17.

BASE MAP: NYSGIS "LATEST ORTHOIMAGERY" 2021 ONLINE SERVICE LAYER.
 DATA SOURCES: AES, TRC, NYSGIS.

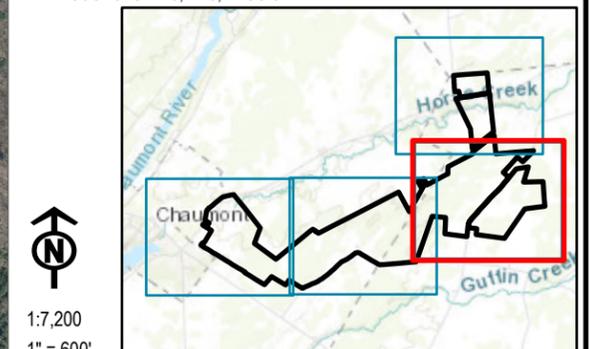

1:7,200
 1" = 600'



PROJECT:		RIVERSIDE SOLAR LLC TOWNS OF LYME & BROWNVILLE JEFFERSON COUNTY, NY	
TITLE: MAPPED IMPACTS TO PLANT COMMUNITIES			
DRAWN BY:	R. BARBER	PROJ. NO.:	373222
CHECKED BY:	A. KAILAS	FIGURE 11-1 Sheet 4 of 4	
APPROVED BY:	S. KRANES		
DATE:	SEPTEMBER 2021		

