

LEGEND

- PROPOSED SOLAR PANEL ARRAY
- PROPOSED INVERTER EQUIPMENT PAD
- PROPOSED ACCESS ROAD
- PROPOSED FENCE
- PROPOSED UNDERGROUND COLLECTION LINE
- LIMIT OF DISTURBANCE
- 100-FOOT BUFFER OF LIMIT OF DISTURBANCE
- LANDOWNER-IMPOSED DEVELOPMENT RESTRICTED AREA
- FACILITY SITE
- DELINEATED PEM WETLAND


APPROXIMATED FEATURES WITHIN 100 FEET OF LIMIT OF DISTURBANCE

- APPROXIMATED PEM WETLAND
- APPROXIMATED PSS WETLAND

NOTES:


1. THIS FIGURE IS DESIGNED TO BE VIEWED OR PRINTED IN COLOR AT 11X17.
2. NON-CONTIGUOUS PORTIONS OF FACILITY PARCELS WHICH ARE NOT CONTROLLED FOR USE AS PART OF THE FACILITY ARE NOT SHOWN ON THIS MAP.
3. THE WETLAND STUDY AREA CONSISTS OF THE FACILITY SITE EXCEPT AREAS OF LANDOWNER-IMPOSED DEVELOPMENT RESTRICTION.

BASE MAP: NYSGIS "LATEST ORTHOIMAGERY" ONLINE SERVICE LAYER.
 DATA SOURCES: TRC, NYSGIS.

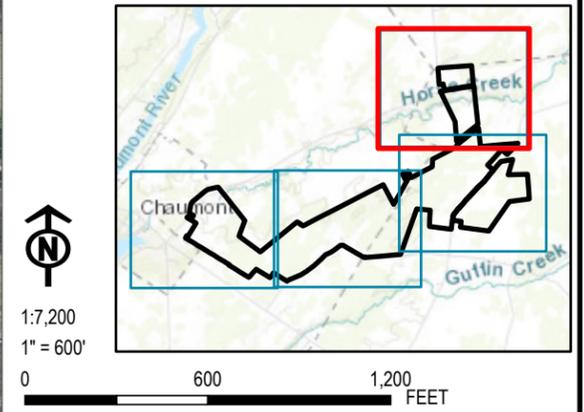

PROJECT:		RIVERSIDE SOLAR LLC TOWNS OF LYME & BROWNVILLE JEFFERSON COUNTY, NY	
TITLE:		DELINEATED SURFACE WATER	
DRAWN BY:	R. BARBER	PROJ. NO.:	373222
CHECKED BY:	A. KAILAS	FIGURE 13-3 Sheet 1 of 4	
APPROVED BY:	S. KRANES		
DATE:	SEPTEMBER 2021	215 GREENFIELD PKWY, STE 102 LIVERPOOL, NY 13088	



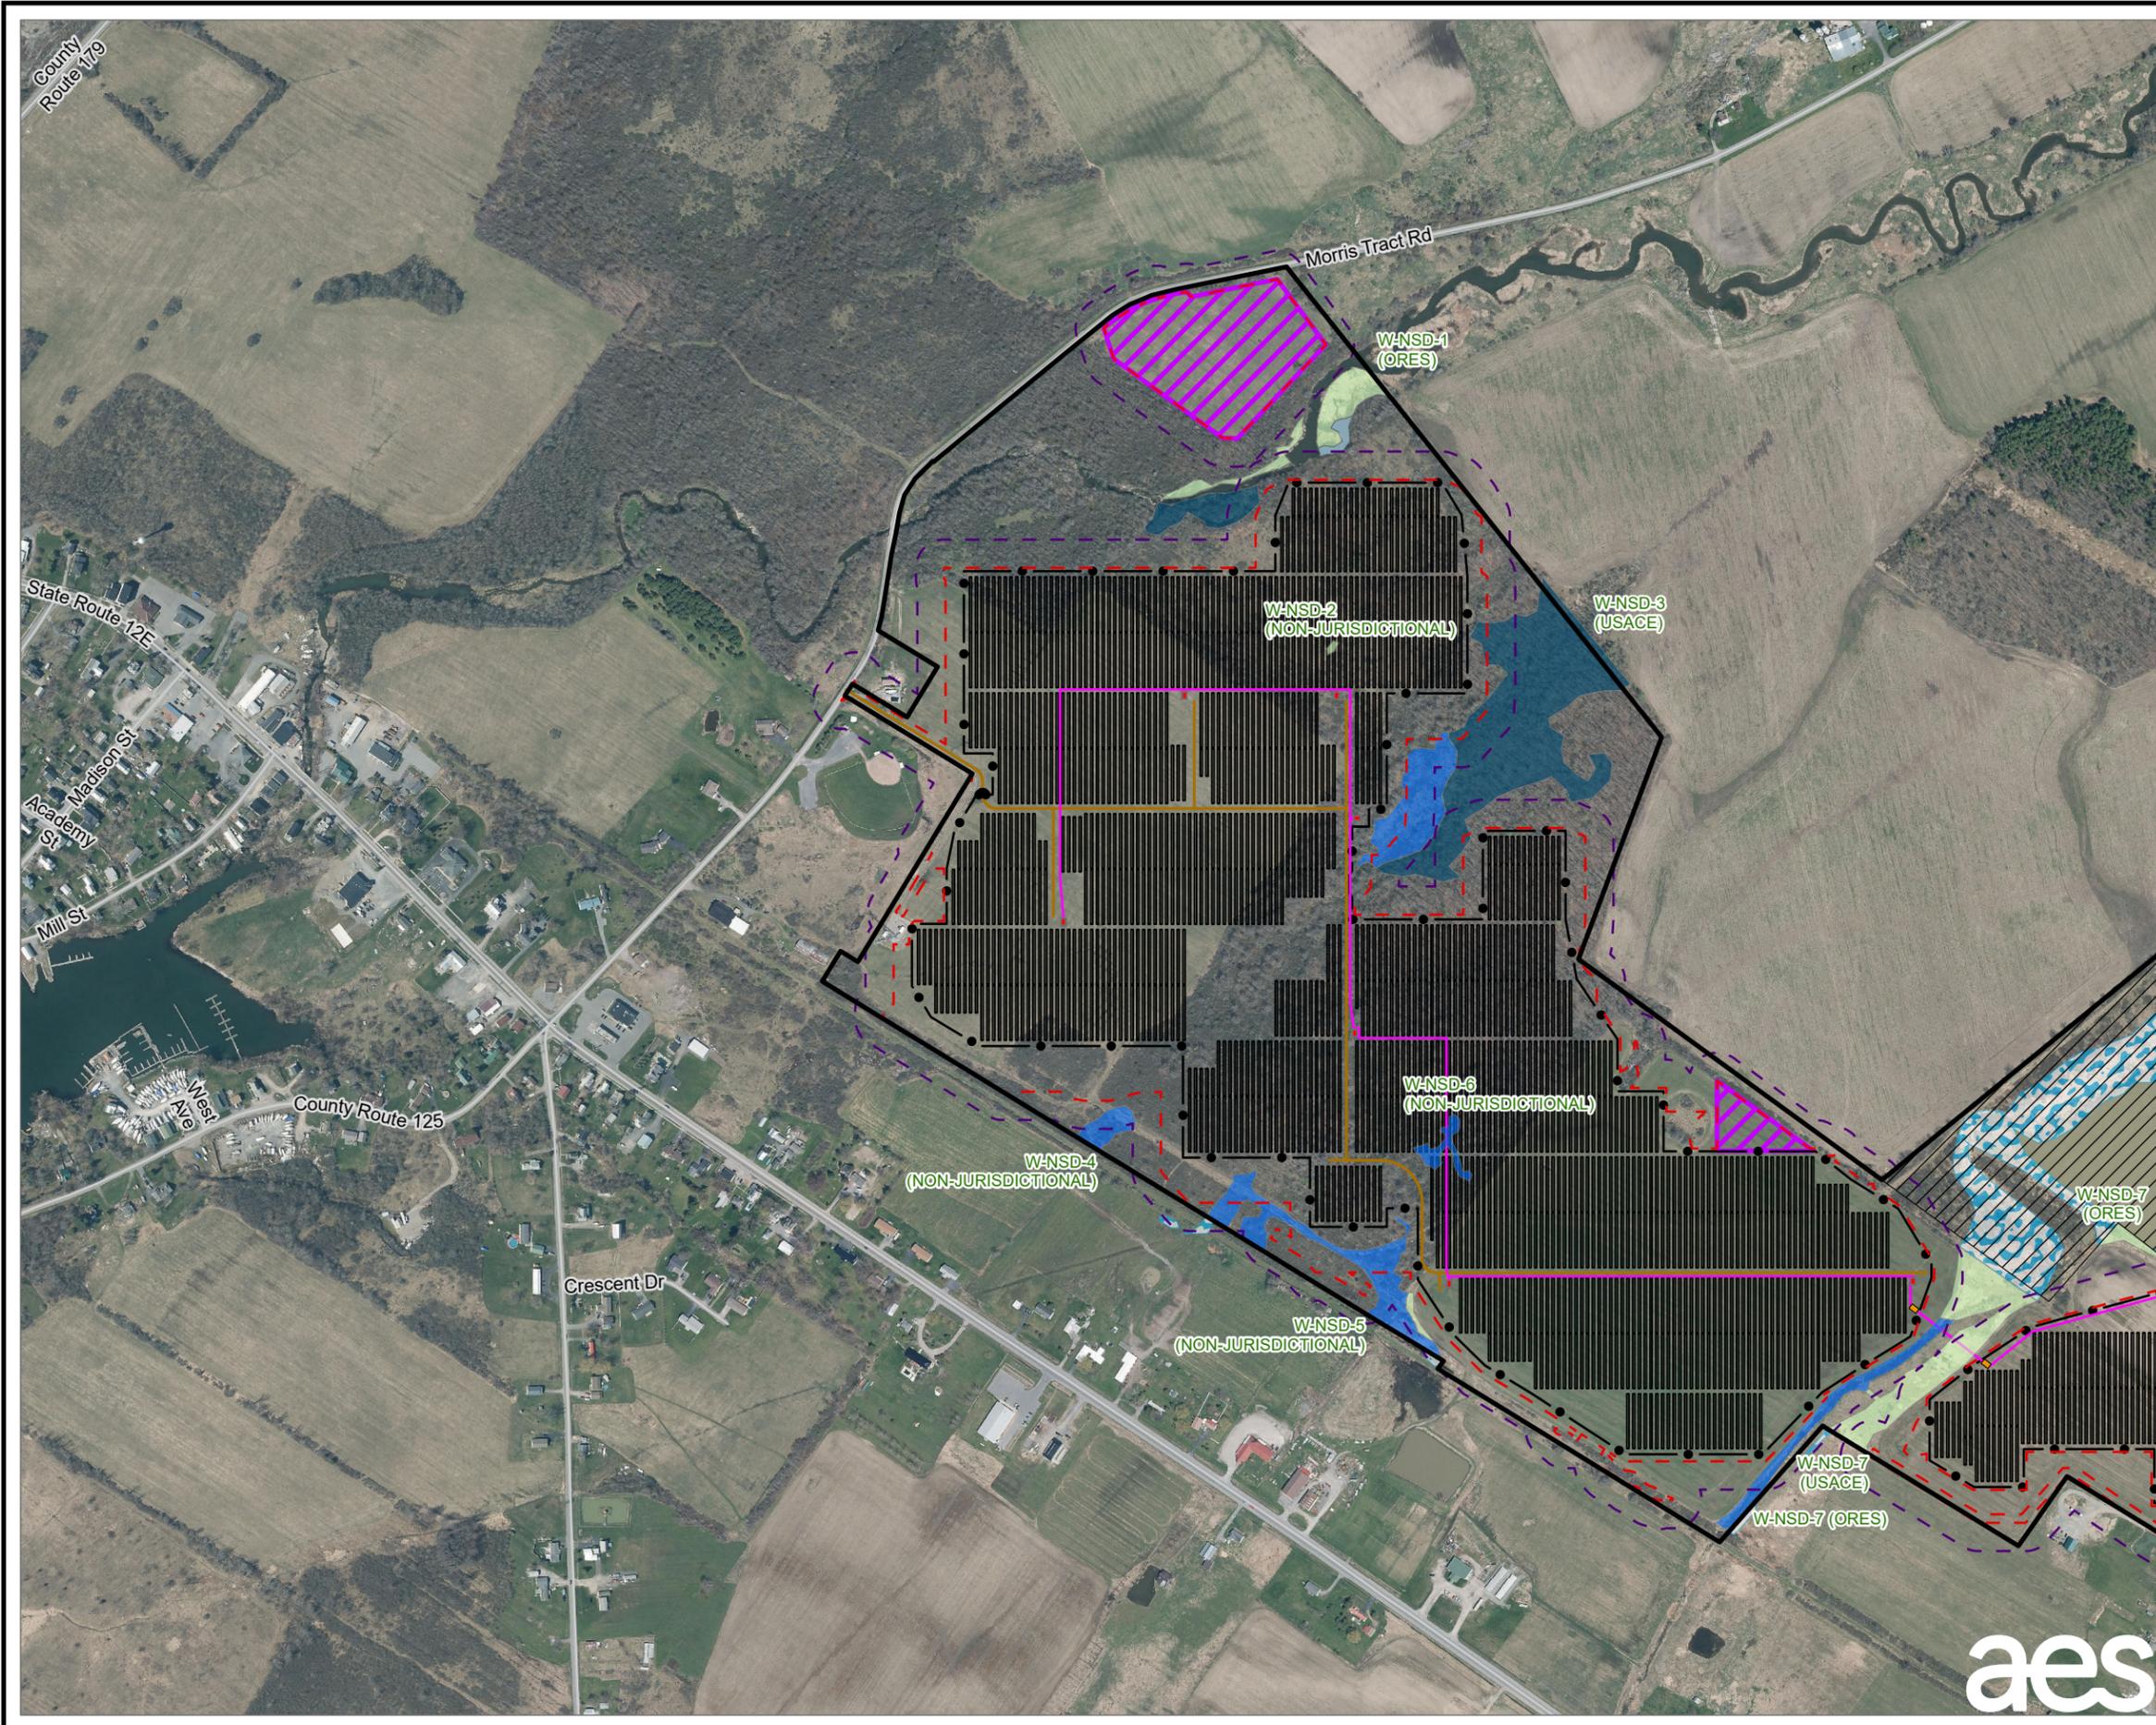

LEGEND

- PROPOSED SOLAR PANEL ARRAY
- PROPOSED INVERTER EQUIPMENT PAD
- PROPOSED LAYDOWN YARD
- PROPOSED ACCESS ROAD
- PROPOSED FENCE
- PROPOSED UNDERGROUND COLLECTION LINE
- PROPOSED HDD PIT
- LIMIT OF DISTURBANCE
- 100-FOOT BUFFER OF LIMIT OF DISTURBANCE
- LANDOWNER-IMPOSED DEVELOPMENT RESTRICTED AREA
- FACILITY SITE
- DELINEATED PEM WETLAND
- DELINEATED PSS WETLAND
- DELINEATED PFO WETLAND
- DELINEATED PUB WETLAND


APPROXIMATED FEATURES WITHIN 100 FEET OF LIMIT OF DISTURBANCE

- APPROXIMATED PEM WETLAND
- APPROXIMATED PSS WETLAND

NOTES:


1. THIS FIGURE IS DESIGNED TO BE VIEWED OR PRINTED IN COLOR AT 11X17.
2. NON-CONTIGUOUS PORTIONS OF FACILITY PARCELS WHICH ARE NOT CONTROLLED FOR USE AS PART OF THE FACILITY ARE NOT SHOWN ON THIS MAP.
3. THE WETLAND STUDY AREA CONSISTS OF THE FACILITY SITE EXCEPT AREAS OF LANDOWNER-IMPOSED DEVELOPMENT RESTRICTION.

BASE MAP: NYSGIS "LATEST ORTHOIMAGERY" ONLINE SERVICE LAYER.
 DATA SOURCES: TRC, NYSGIS.

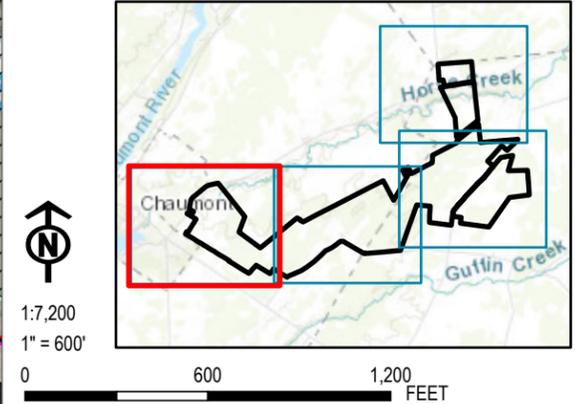

PROJECT:		RIVERSIDE SOLAR LLC TOWNS OF LYME & BROWNVILLE JEFFERSON COUNTY, NY	
TITLE:		DELINEATED SURFACE WATER	
DRAWN BY:	R. BARBER	PROJ. NO.:	373222
CHECKED BY:	A. KAILAS	FIGURE 13-3 Sheet 2 of 4	
APPROVED BY:	S. KRANES		
DATE:	SEPTEMBER 2021		



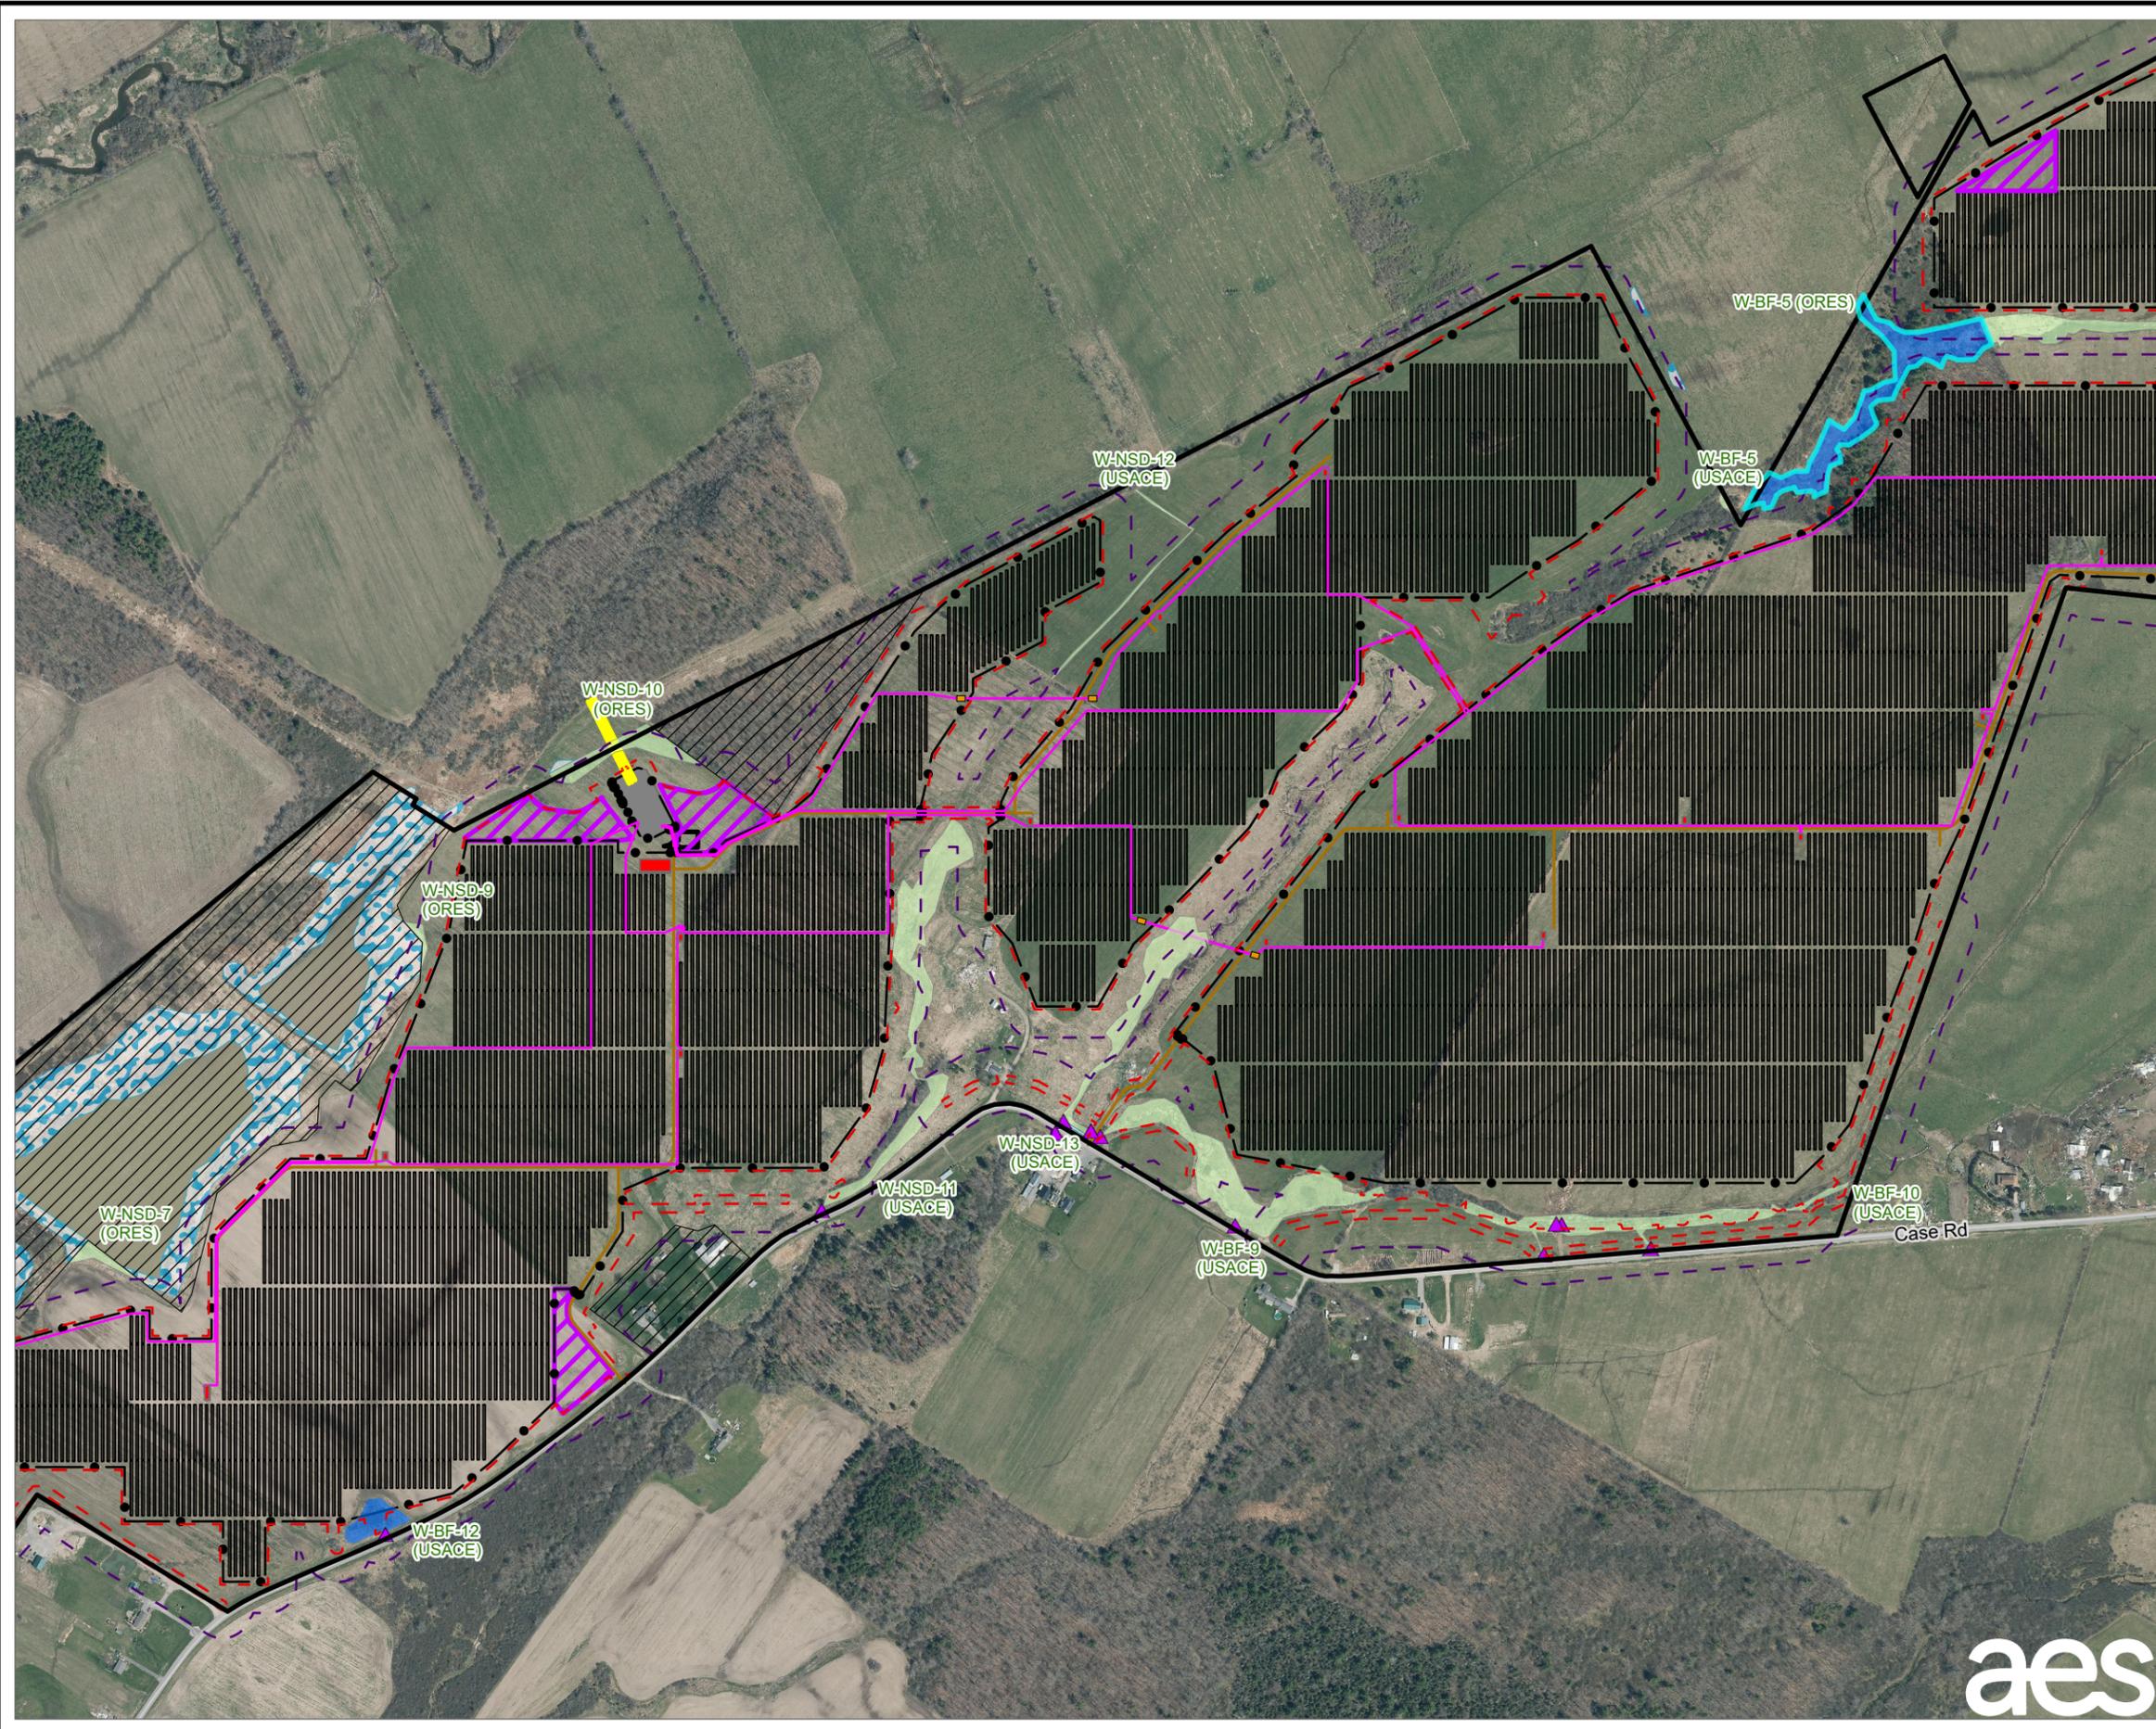

LEGEND

- PROPOSED SOLAR PANEL ARRAY
- PROPOSED INVERTER EQUIPMENT PAD
- PROPOSED LAYDOWN YARD
- PROPOSED COLLECTION SUBSTATION
- PROPOSED OPERATIONS AND MAINTENANCE YARD
- PROPOSED ACCESS ROAD
- PROPOSED FENCE
- PROPOSED OVERHEAD INTERCONNECT LINE
- PROPOSED UNDERGROUND COLLECTION LINE
- PROPOSED HDD PIT
- LIMIT OF DISTURBANCE
- 100-FOOT BUFFER OF LIMIT OF DISTURBANCE
- LANDOWNER-IMPOSED DEVELOPMENT RESTRICTED AREA
- FACILITY SITE
- EXISTING CULVERT
- DELINEATED PEM WETLAND
- DELINEATED PSS WETLAND
- APPROXIMATED PEM WETLAND


APPROXIMATED FEATURES WITHIN 100 FEET OF LIMIT OF DISTURBANCE

- APPROXIMATED PEM WETLAND

NOTES:


1. THIS FIGURE IS DESIGNED TO BE VIEWED OR PRINTED IN COLOR AT 11X17.
2. NON-CONTIGUOUS PORTIONS OF FACILITY PARCELS WHICH ARE NOT CONTROLLED FOR USE AS PART OF THE FACILITY ARE NOT SHOWN ON THIS MAP.
3. THE WETLAND STUDY AREA CONSISTS OF THE FACILITY SITE EXCEPT AREAS OF LANDOWNER-IMPOSED DEVELOPMENT RESTRICTION.

BASE MAP: NYSGIS "LATEST ORTHOIMAGERY" ONLINE SERVICE LAYER.
 DATA SOURCES: TRC, NYSGIS.

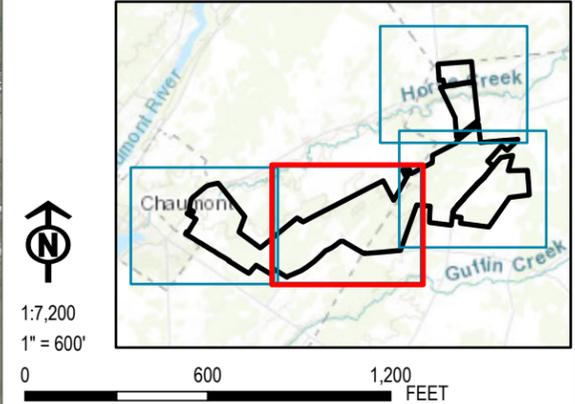

PROJECT:		RIVERSIDE SOLAR LLC	
		TOWNS OF LYME & BROWNVILLE	
		JEFFERSON COUNTY, NY	
TITLE:			
DELINEATED SURFACE WATER			
DRAWN BY:	R. BARBER	PROJ. NO.:	373222
CHECKED BY:	A. KAILAS	FIGURE 13-3 <i>Sheet 3 of 4</i>	
APPROVED BY:	S. KRANES		
DATE:	SEPTEMBER 2021		



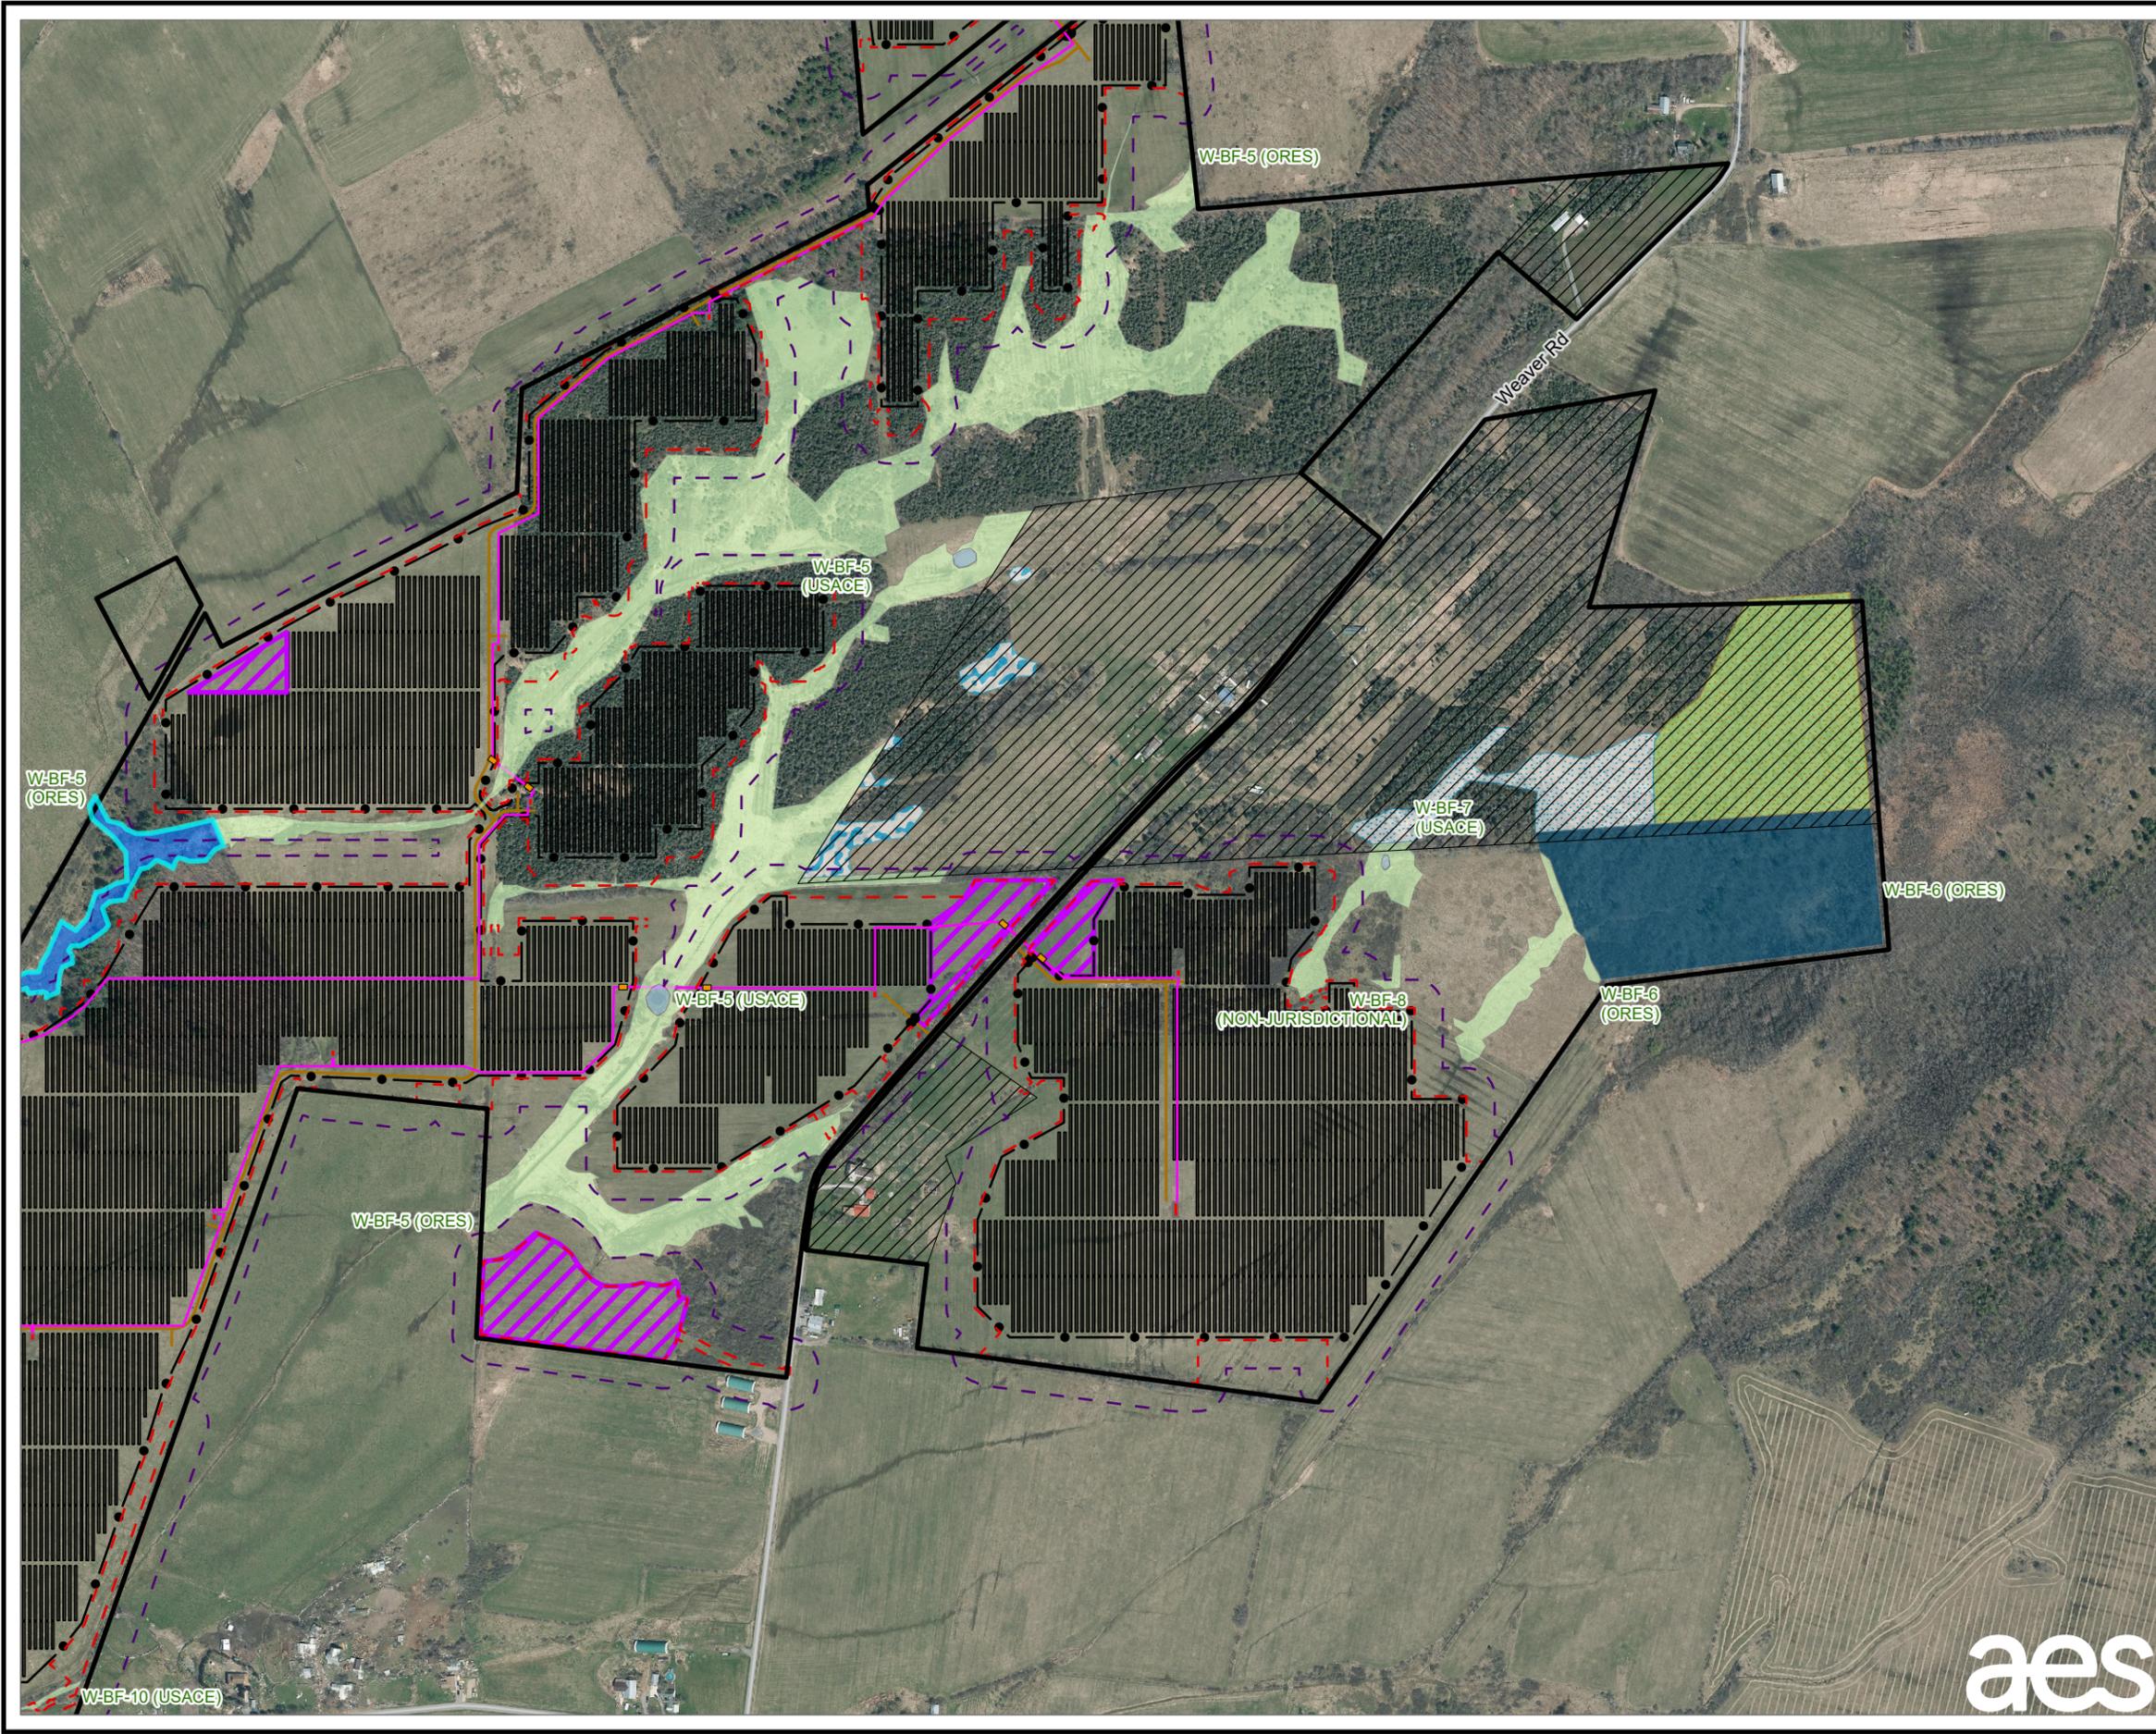


- LEGEND**
- PROPOSED SOLAR PANEL ARRAY
 - PROPOSED INVERTER EQUIPMENT PAD
 - PROPOSED LAYDOWN YARD
 - PROPOSED ACCESS ROAD
 - PROPOSED FENCE
 - PROPOSED UNDERGROUND COLLECTION LINE
 - PROPOSED HDD PIT
 - LIMIT OF DISTURBANCE
 - 100-FOOT BUFFER OF LIMIT OF DISTURBANCE
 - LANDOWNER-IMPOSED DEVELOPMENT RESTRICTED AREA
 - FACILITY SITE
 - DELINEATED PEM WETLAND
 - DELINEATED PSS WETLAND
 - DELINEATED PFO WETLAND
 - DELINEATED PUB WETLAND
- APPROXIMATED FEATURES WITHIN 100 FEET OF LIMIT OF DISTURBANCE
- APPROXIMATED PEM WETLAND
 - APPROXIMATED PFO WETLAND
 - APPROXIMATED PSS WETLAND

NOTES:

1. THIS FIGURE IS DESIGNED TO BE VIEWED OR PRINTED IN COLOR AT 11X17.
2. NON-CONTIGUOUS PORTIONS OF FACILITY PARCELS WHICH ARE NOT CONTROLLED FOR USE AS PART OF THE FACILITY ARE NOT SHOWN ON THIS MAP.
3. THE WETLAND STUDY AREA CONSISTS OF THE FACILITY SITE EXCEPT AREAS OF LANDOWNER-IMPOSED DEVELOPMENT RESTRICTION.

BASE MAP: NYSGIS "LATEST ORTHOIMAGERY" ONLINE SERVICE LAYER.
 DATA SOURCES: TRC, NYSGIS.

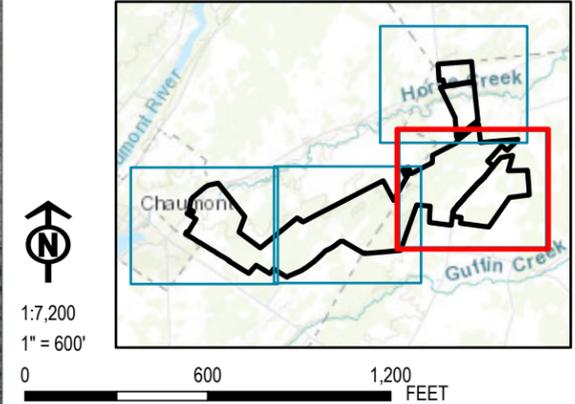

PROJECT:		RIVERSIDE SOLAR LLC TOWNS OF LYME & BROWNVILLE JEFFERSON COUNTY, NY	
TITLE:		DELINEATED SURFACE WATER	
DRAWN BY:	R. BARBER	PROJ. NO.:	373222
CHECKED BY:	A. KAILAS	FIGURE 13-3 Sheet 4 of 4	
APPROVED BY:	S. KRANES		
DATE:	SEPTEMBER 2021		

215 GREENFIELD PKWY, STE 102
 LIVERPOOL, NY 13088

